

Drawings are provided for illustrative purposes only.  
 Fuel Supply RFP Proponents are required to develop their own design solutions  
 with particular reference to:

1. Government of Bermuda Legislation
2. Codes and Standards including:
  - a. Fuels and Gas
  - b. Mechanical, Electrical and Plumbing
  - c. Planning and Building Control
  - d. Environment
  - e. Health and Safety


# DEPARTMENT OF PUBLIC TRANSPORT

## Palmetto Road Fuel Tank Replacement Conceptual

SCALE: Not To Scale

SITE PLAN  
**A 001**



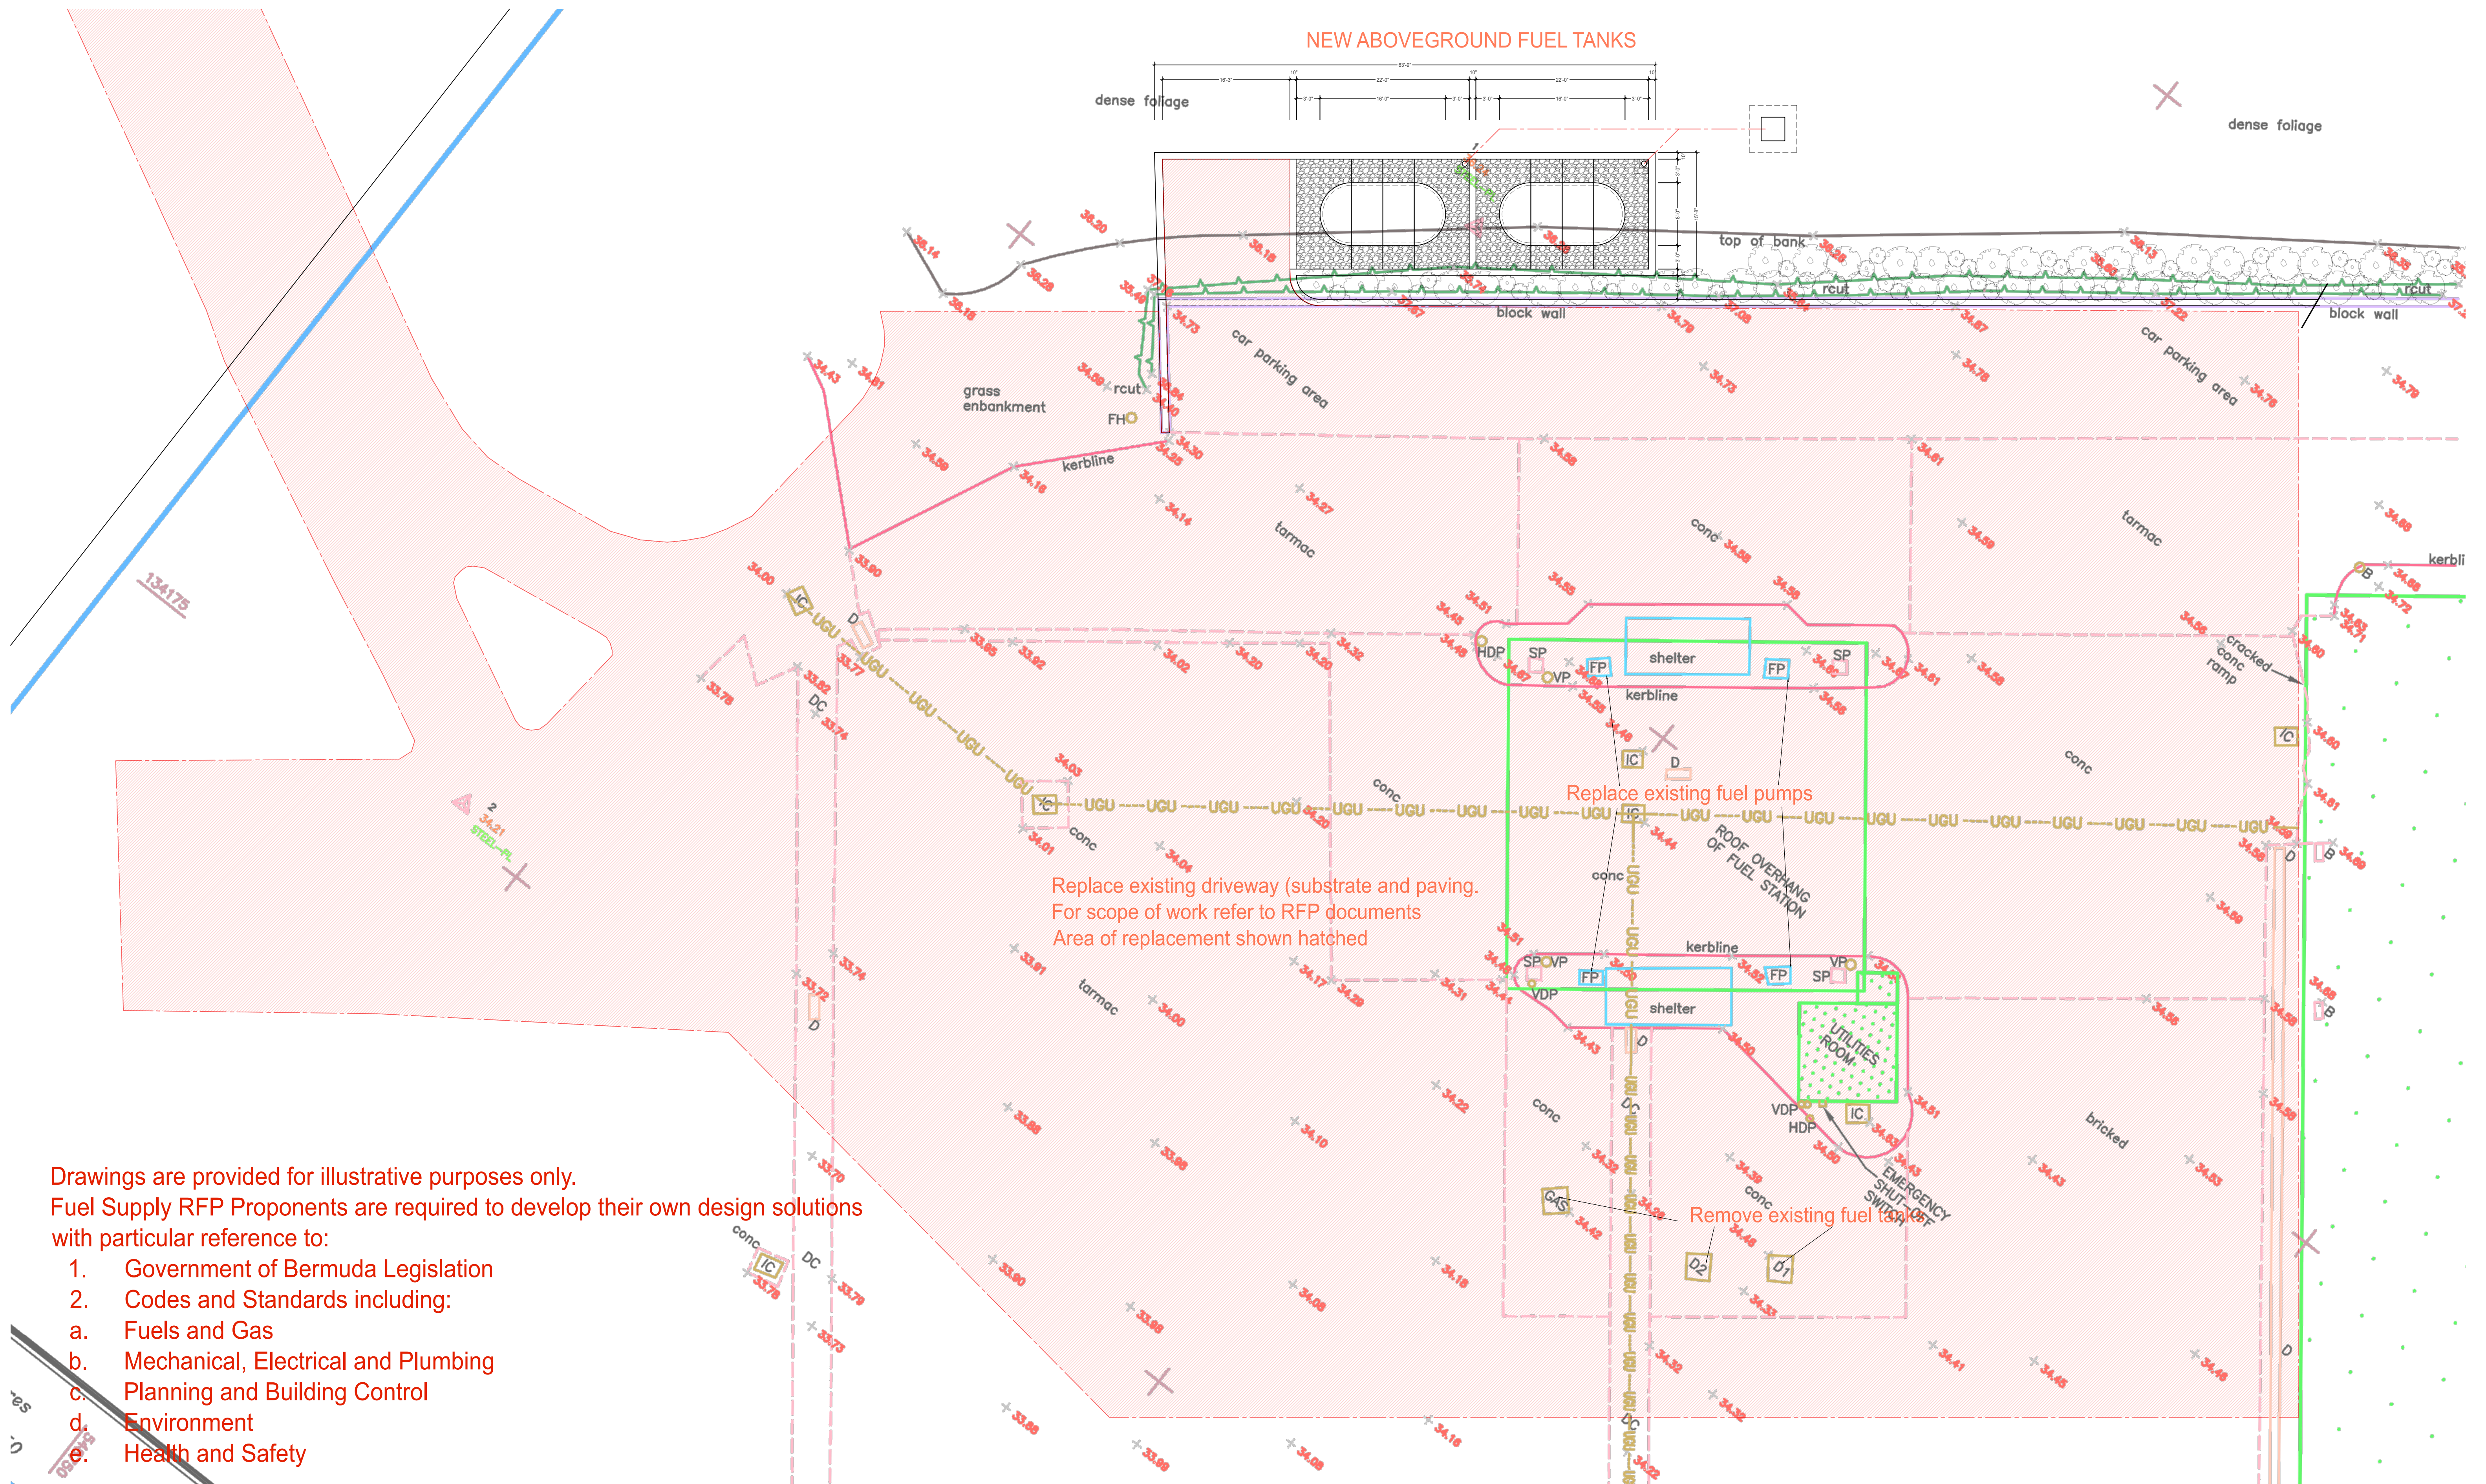


Drawings are provided for illustrative purposes only.  
 Fuel Supply RFP Proponents are required to develop their own design solutions  
 with particular reference to:

1. Government of Bermuda Legislation
2. Codes and Standards including:
  - a. Fuels and Gas
  - b. Mechanical, Electrical and Plumbing
  - c. Planning and Building Control
  - d. Environment
  - e. Health and Safety

**DEPARTMENT OF PUBLIC TRANSPORT**  
 Palmetto Road Fuel Tank Replacement Conceptual

SCALE: Not To Scale



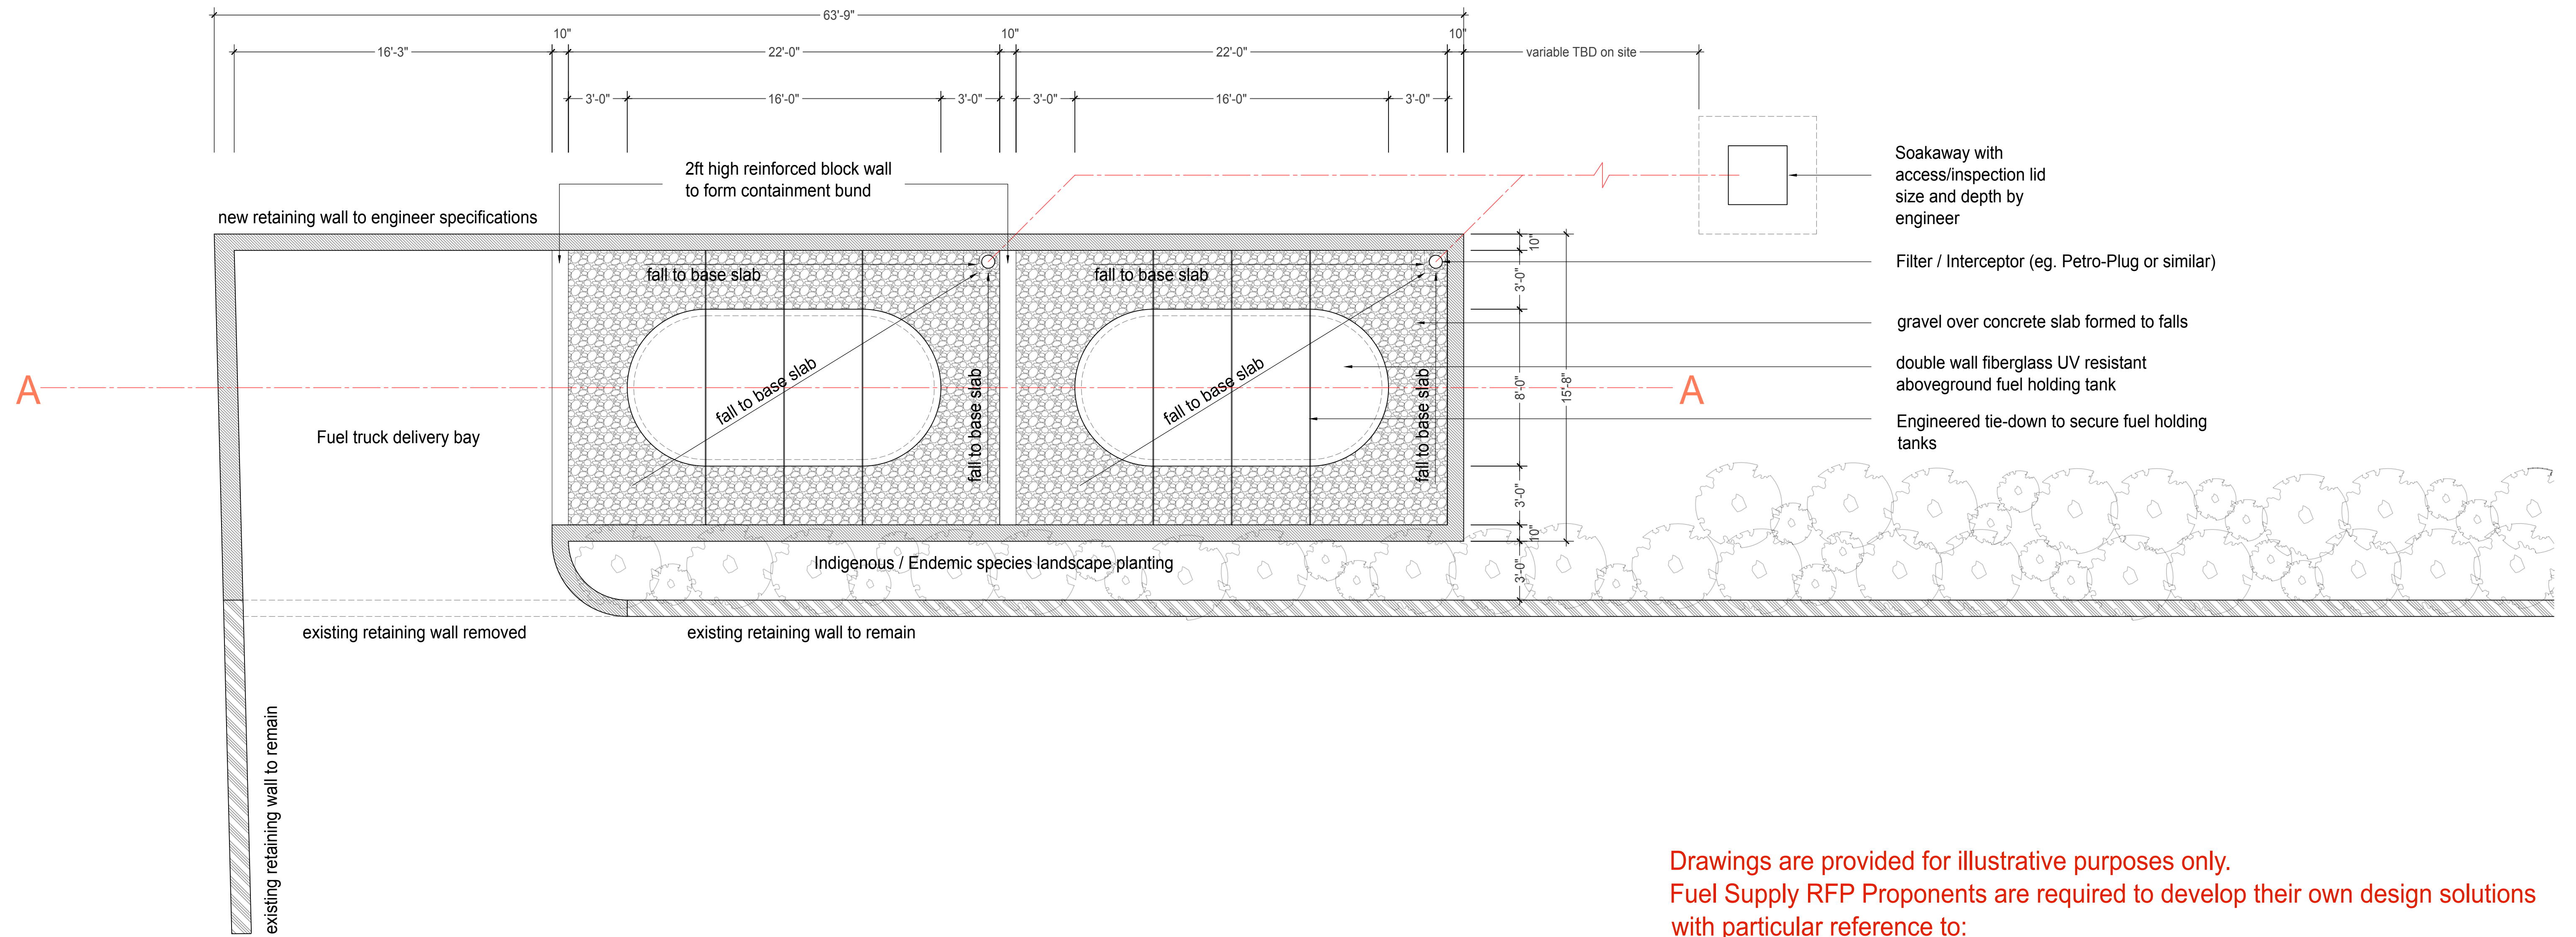

- Soakaway with access/inspection lid size and depth by engineer
- Filter / Interceptor (eg. Petro-Plug or similar)
- gravel over concrete slab formed to falls
- double wall fiberglass UV resistant aboveground fuel holding tank
- Engineered tie-down to secure fuel holding tanks

Drawings are provided for illustrative purposes only.  
 Fuel Supply RFP Proponents are required to develop their own design solutions with particular reference to:


1. Government of Bermuda Legislation
2. Codes and Standards including:
  - a. Fuels and Gas
  - b. Mechanical, Electrical and Plumbing
  - c. Planning and Building Control
  - d. Environment
  - e. Health and Safety

SCALE:  $\frac{1}{4}'' = 1' - 00''$  at 24" x 36" print

**DEPARTMENT OF PUBLIC TRANSPORT**  
 Palmetto Road Fuel Tank Replacement Conceptual

PLAN  
**A 003**



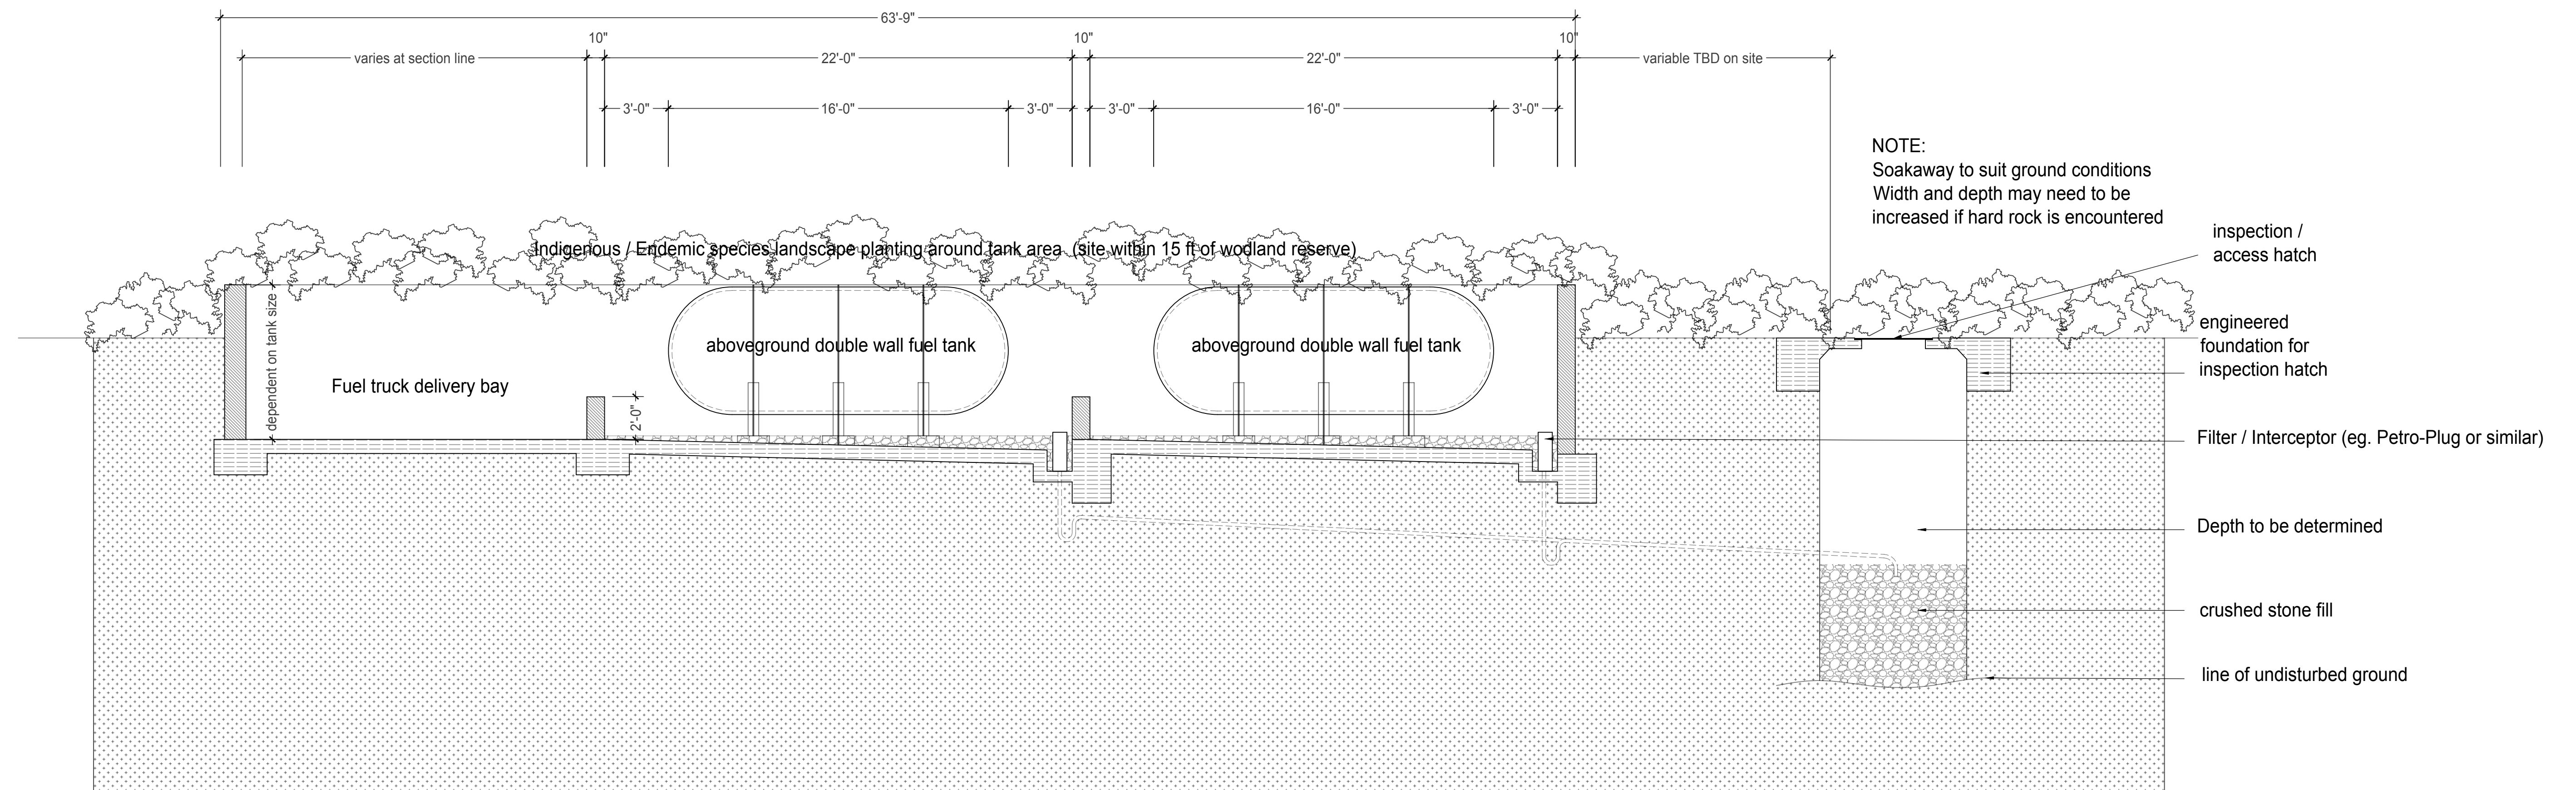

Drawings are provided for illustrative purposes only.  
Fuel Supply RFP Proponents are required to develop their own design solutions with particular reference to:

1. Government of Bermuda Legislation
2. Codes and Standards including:
  - a. Fuels and Gas
  - b. Mechanical, Electrical and Plumbing
  - c. Planning and Building Control
  - d. Environment
  - e. Health and Safety

SCALE:  $\frac{1}{4}$ " = 1' - 00" at 24" x 36" print

**DEPARTMENT OF PUBLIC TRANSPORT**  
Palmetto Road Fuel Tank Replacement Conceptual

SECTION A - A  
**A 004**