




GAB FOURTH FLOOR PLAN | DATE: FEBRUARY 22, 2010 SCALE: $\frac{3}{32}$ " = 1'-0"

PREPARED BY THE MINISTRY OF WORKS & ENGINEERING




GAB THIRD FLOOR PLAN | DATE: FEBRUARY 22, 2010 SCALE 3/32"=1'-0"

PREPARED BY THE MINISTRY OF WORKS & ENGINEERING

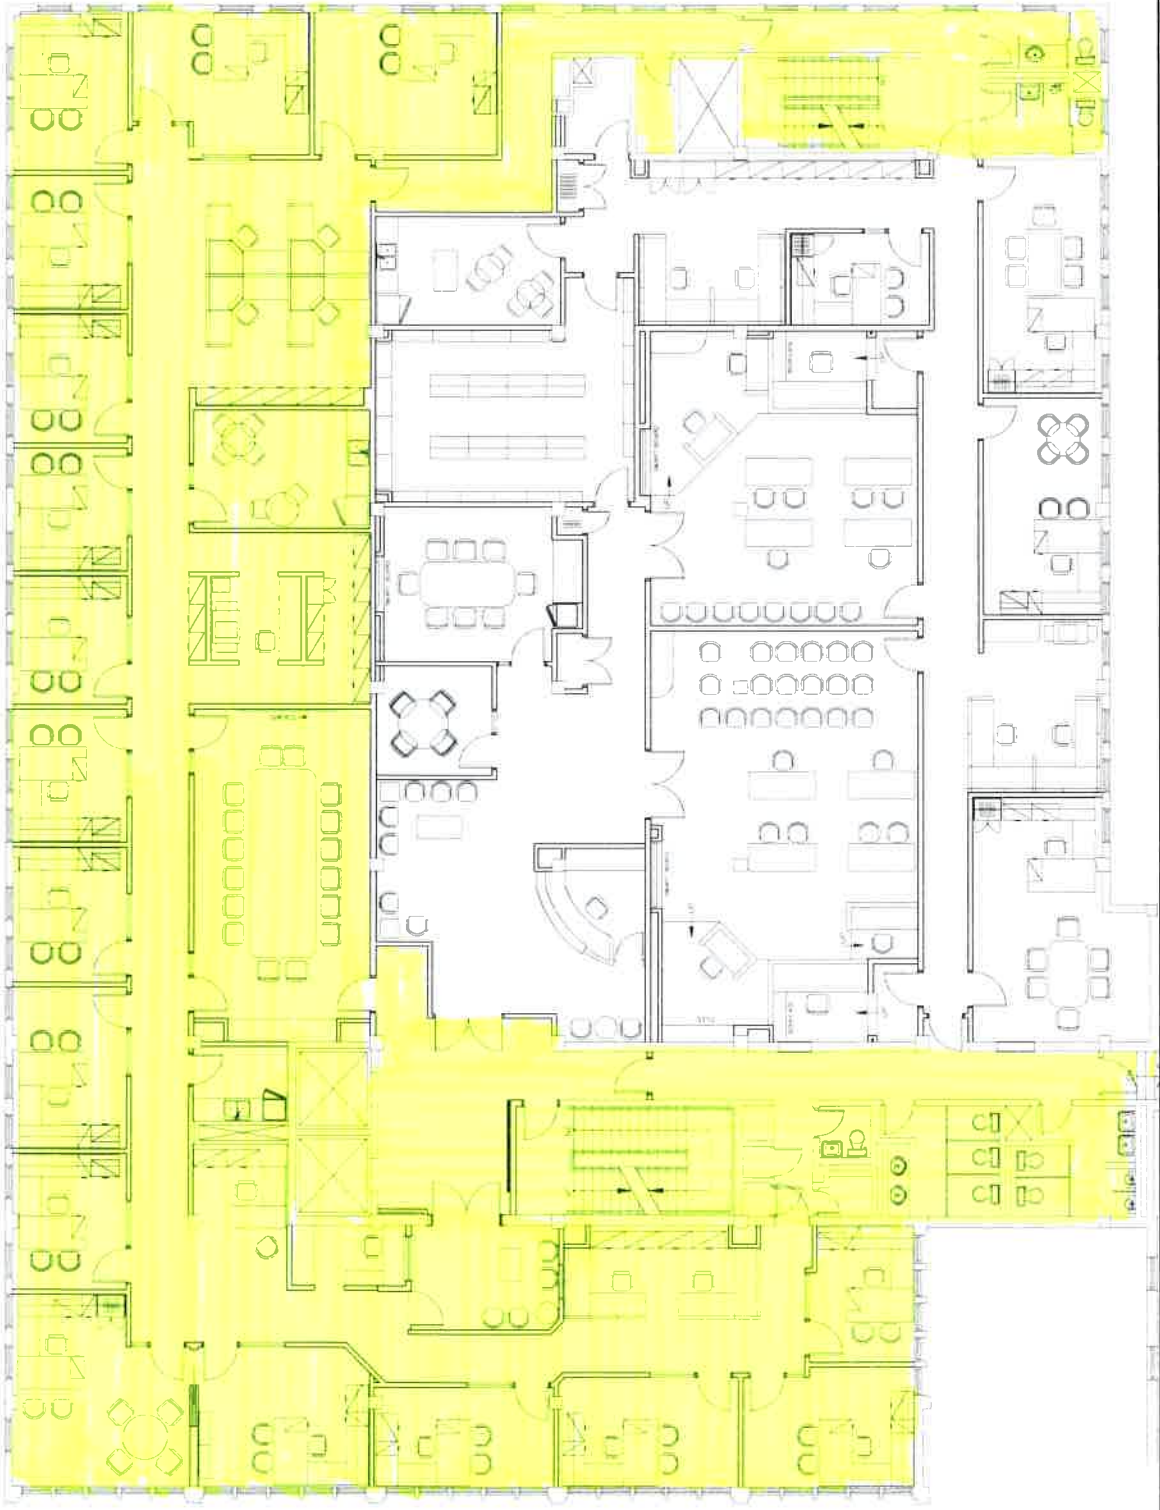


GAB SECOND FLOOR PLAN | DATE: FEBRUARY 22, 2010 SCALE: 3/32"=1'-0"

PREPARED BY THE MINISTRY OF WORKS & ENGINEERING

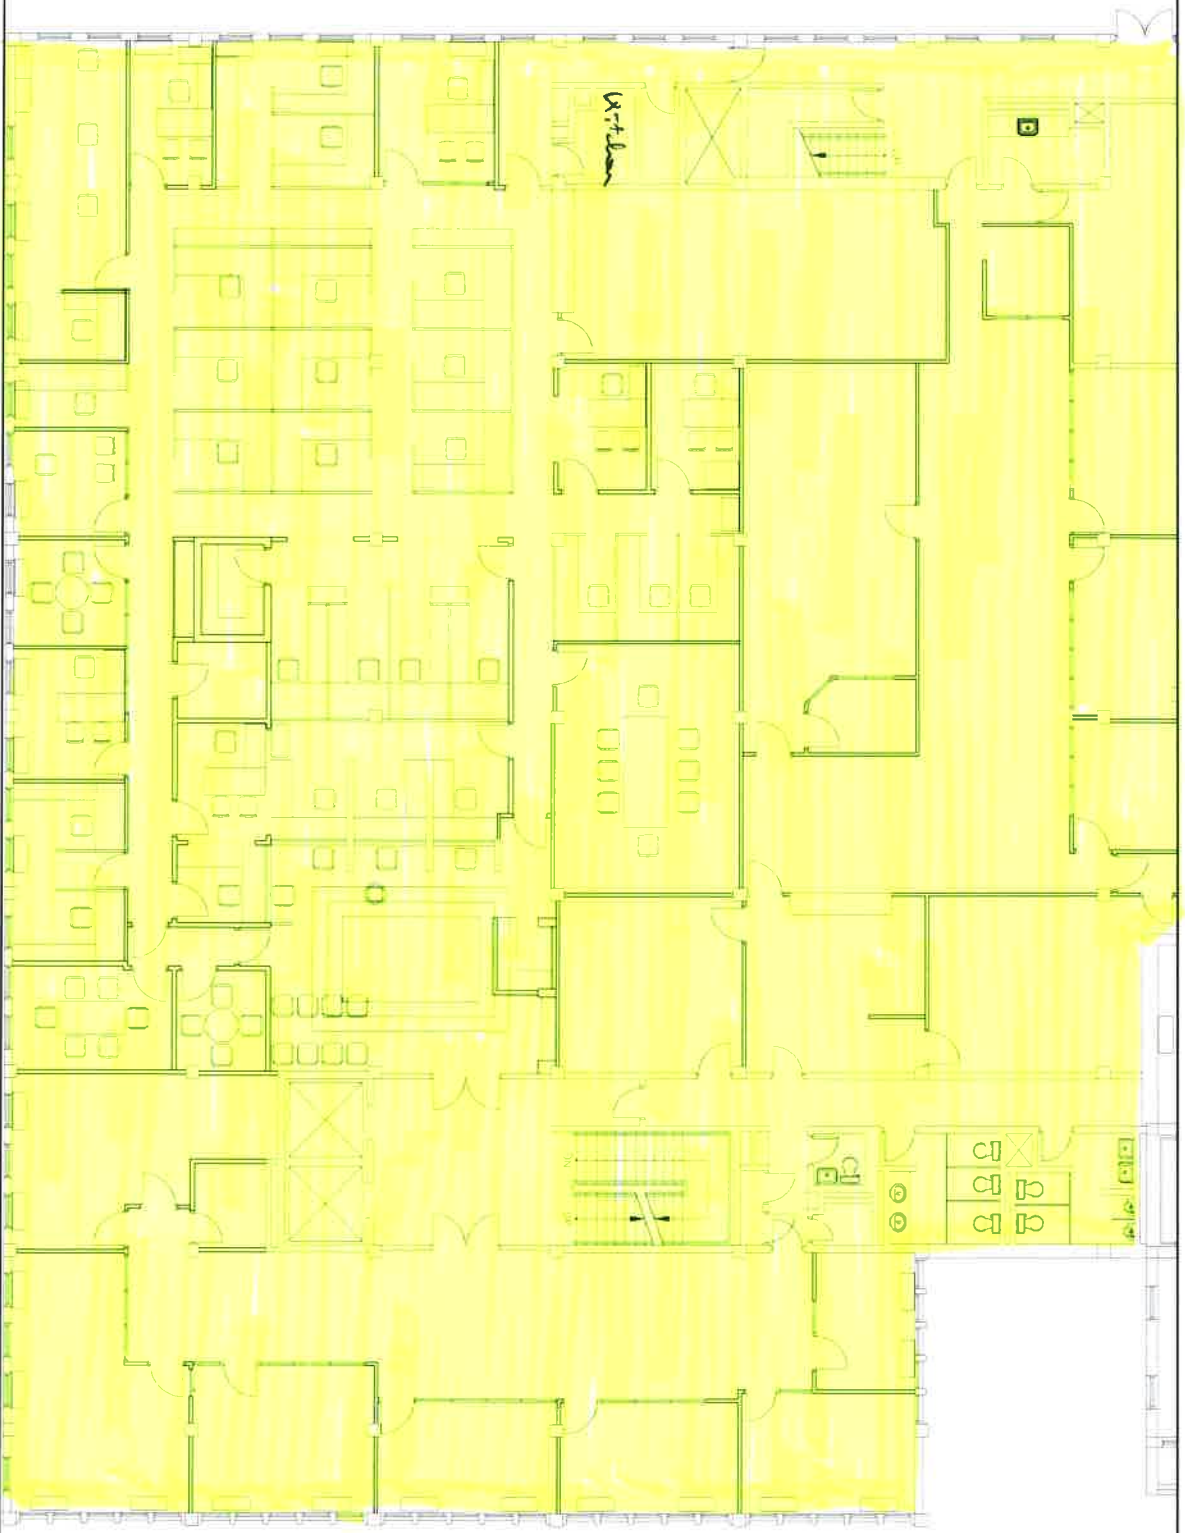

GAG . FIRST FLOOR PLAN | DATE: FEBRUARY 22, 2010

PREPARED BY THE MINISTRY OF WORKS & ENGINEERING

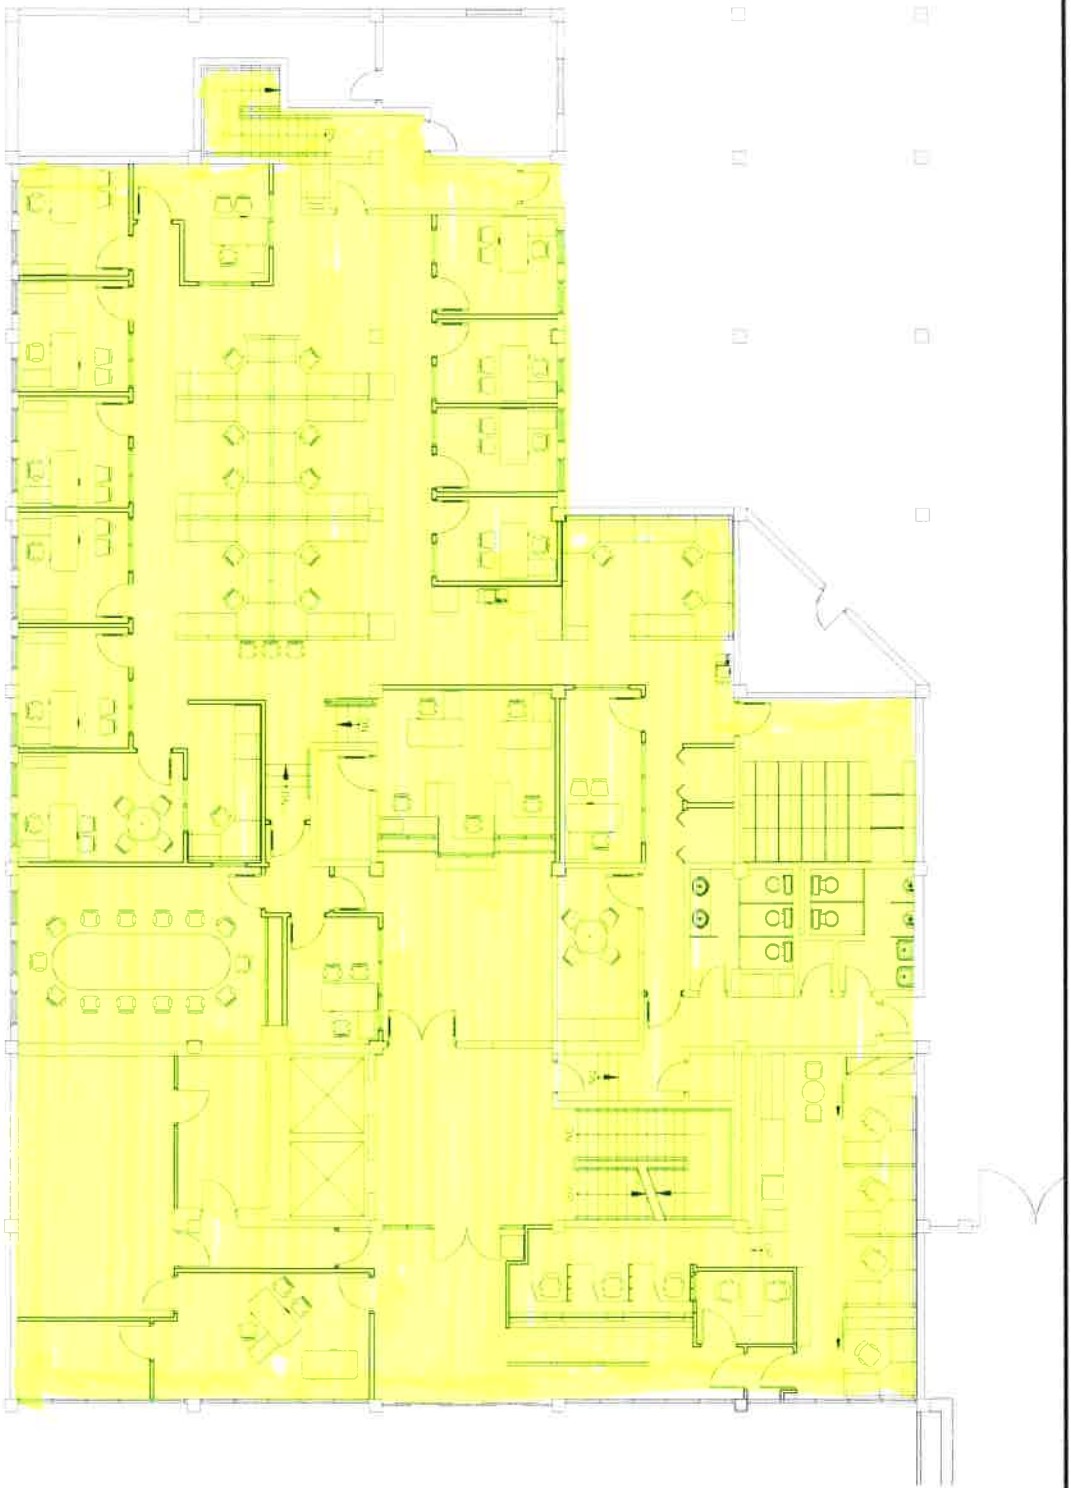

GAB GROUND FLOOR PLAN | DATE: FEBRUARY 22, 2010 SCALE $\frac{3}{32}$ "=1'-0"

PREPARED BY THE MINISTRY OF WORKS & ENGINEERING



GAB BASEMENT FLOOR PLAN | DATE: FEBRUARY 22, 2010 SCALE: $\frac{3}{32}$ "=1'-0"

PREPARED BY THE MINISTRY OF WORKS & ENGINEERING