

GENERAL NOTES:

1. This drawing is the exclusive property of the Engineer and the reproduction in whole or in part is prohibited without prior written consent of the Engineer.
 2. This drawing is to be read in conjunction with structural, mechanical and/or other specialist's recommendations as may be applicable to this project.
 3. The contractor shall be responsible to read the drawings and specify to the Engineer any discrepancy or omission to the Engineer prior to construction.
 4. These drawings are not to be used for construction.

REVISION:

NO.	DESCRIPTION

GH GROUP Project: 151105

PROJECT:
 WHITE HILL FIELD
 NEW BATHROOMS

ADDRESS:
 WHITE HILL FIELD SANDYS
 BERMUDA SB02

DRAWING:
 LOCATION PLAN
 SITE PLAN
 ELEVATIONS

Date: NOV 2015






Scale: AS SHOWN

Drawn by: OCS

Checked by: T.A.T.

SHEET NO.

A01

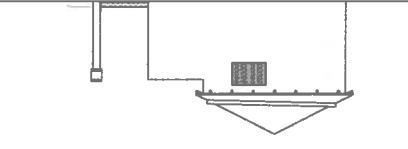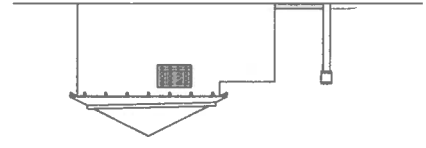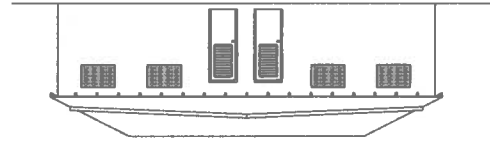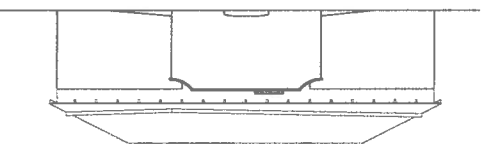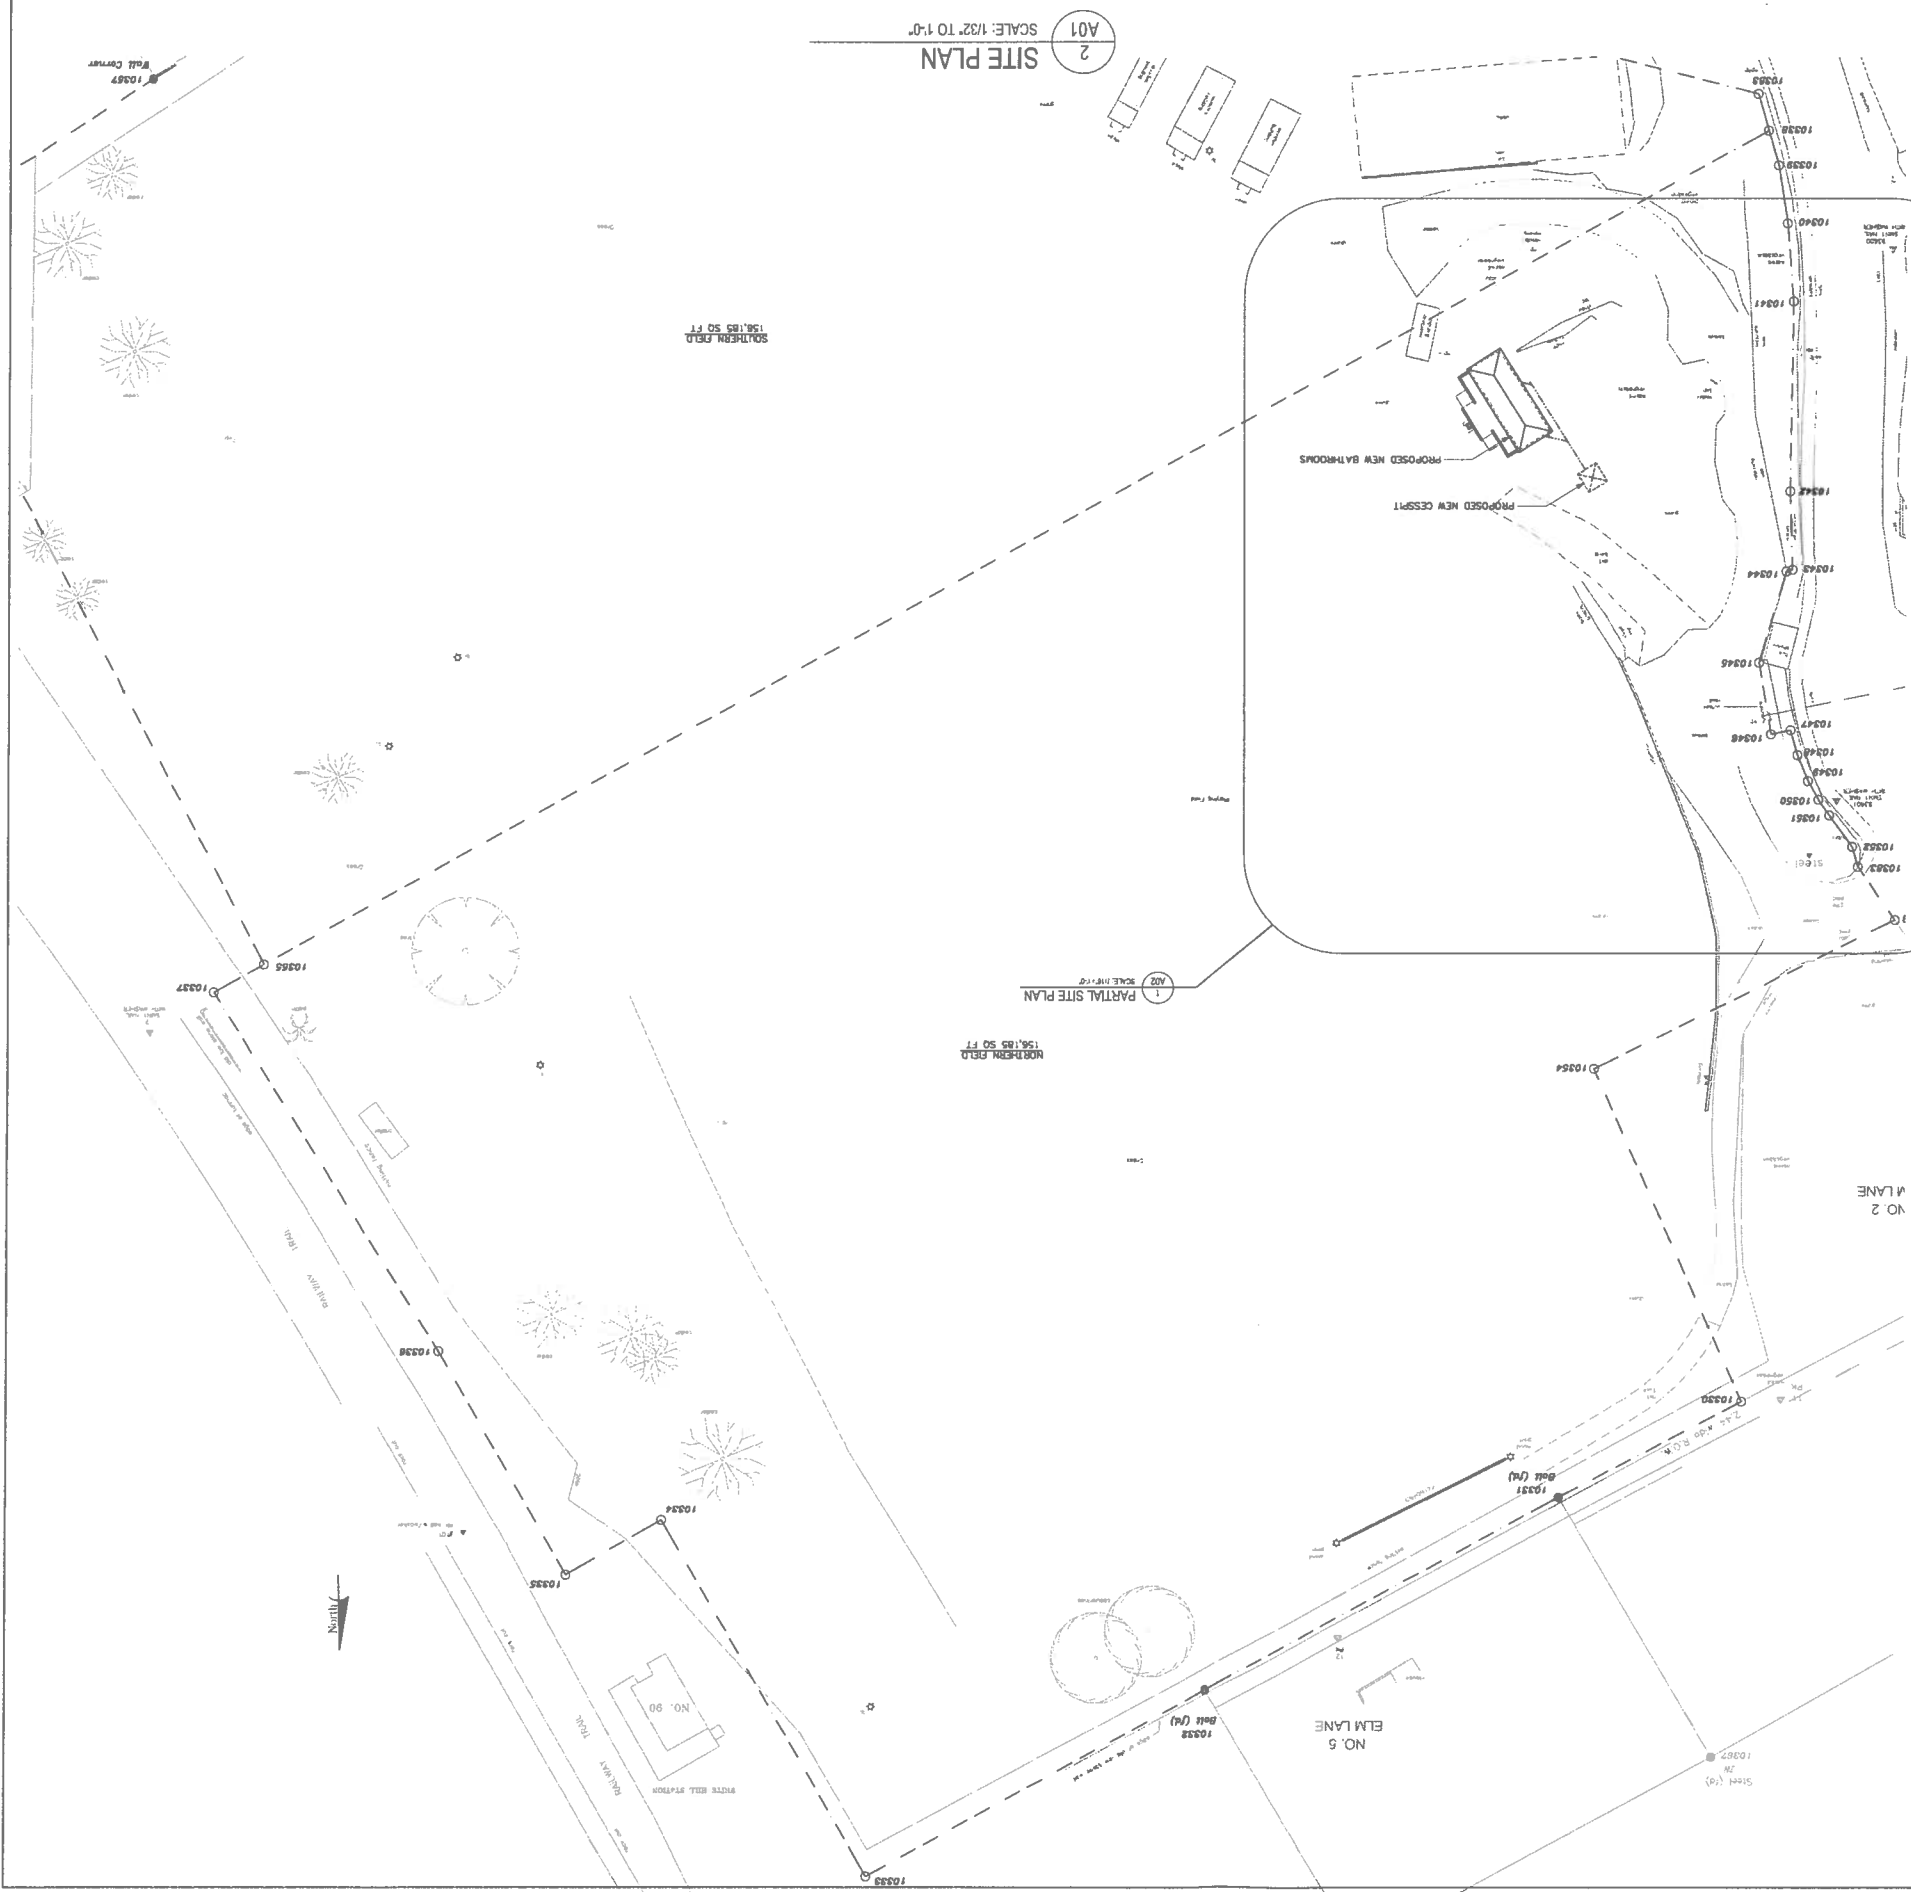

George-Hodley Group Ltd.
 CONSULTING ENGINEERS
 18 BARNARD ROAD, WADZ, BERMUDA
 TEL: 471-234-2300
 EMAIL: info@georgehodley.com

GENERAL NOTES:

PLAN: DESIGN & ANALYSIS & CONSTRUCTION MANAGEMENT
 18 BARNARD ROAD, WADZ, BERMUDA
 TEL: 471-234-2300
 EMAIL: info@georgehodley.com



REVISION:

151105 CH GROUP Project: WHITE HILL FIELD
 PROJECT: NEW BATHROOMS
 ADDRESS: WHITE HILL FIELD
 51 MIDDLE ROAD SANDYS
 BERMUDA SB02

DRAWING: PARTIAL SITE PLAN
 TANK & FOUNDATION PLAN
 GROUND FLOOR PLAN

Date: NOV 2015
 Scale: AS SHOWN
 Drawn by: CES
 Checked by: T.A.T.

SHEET NO. **A02**

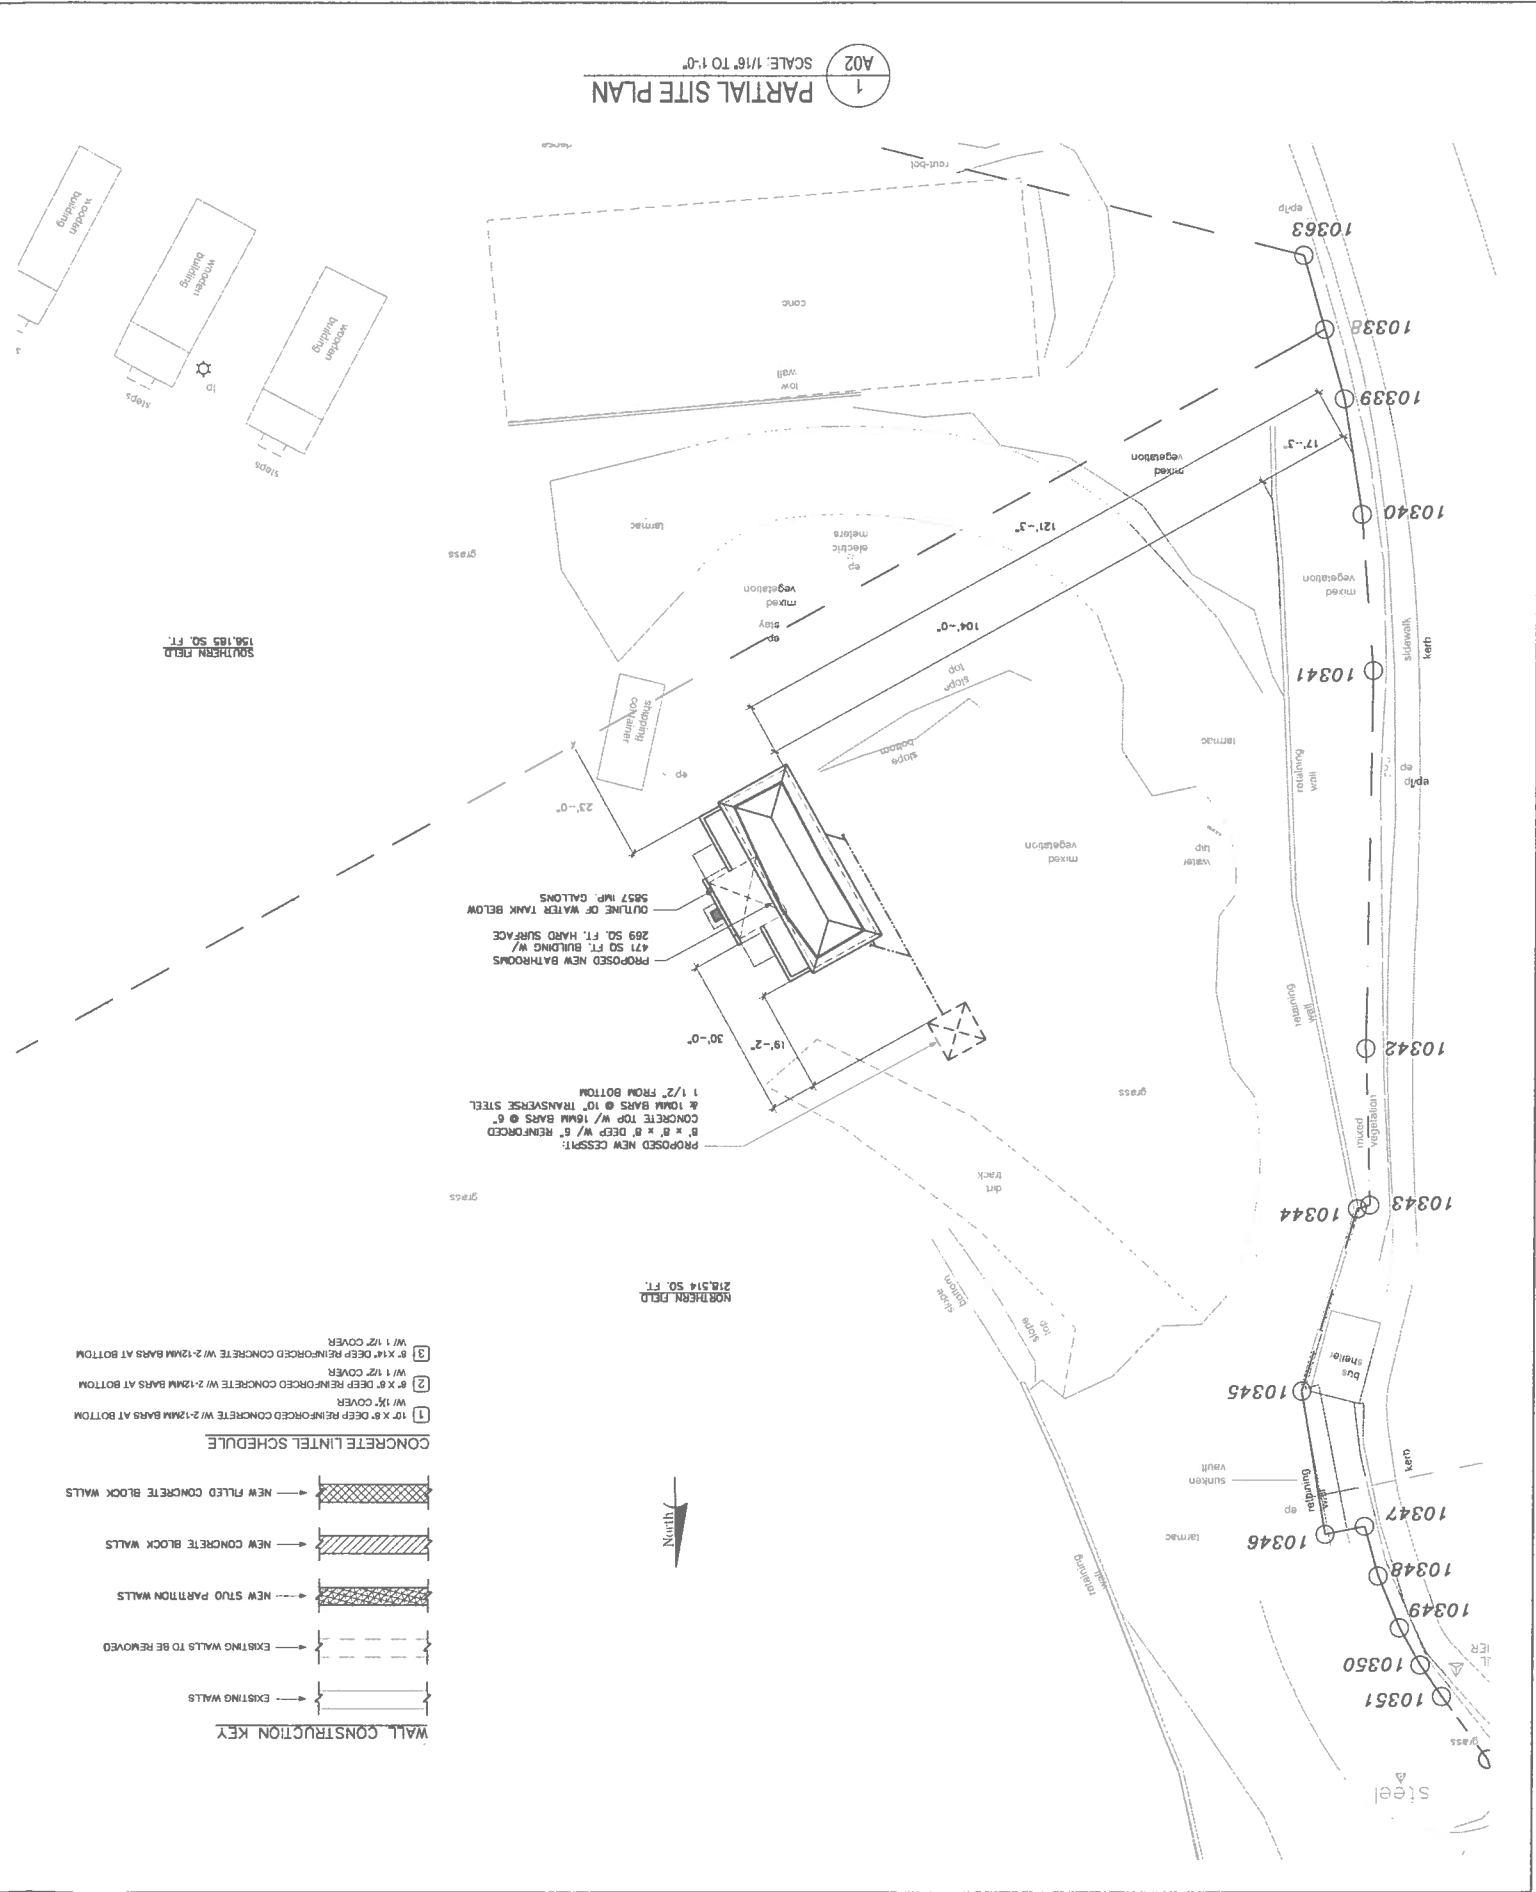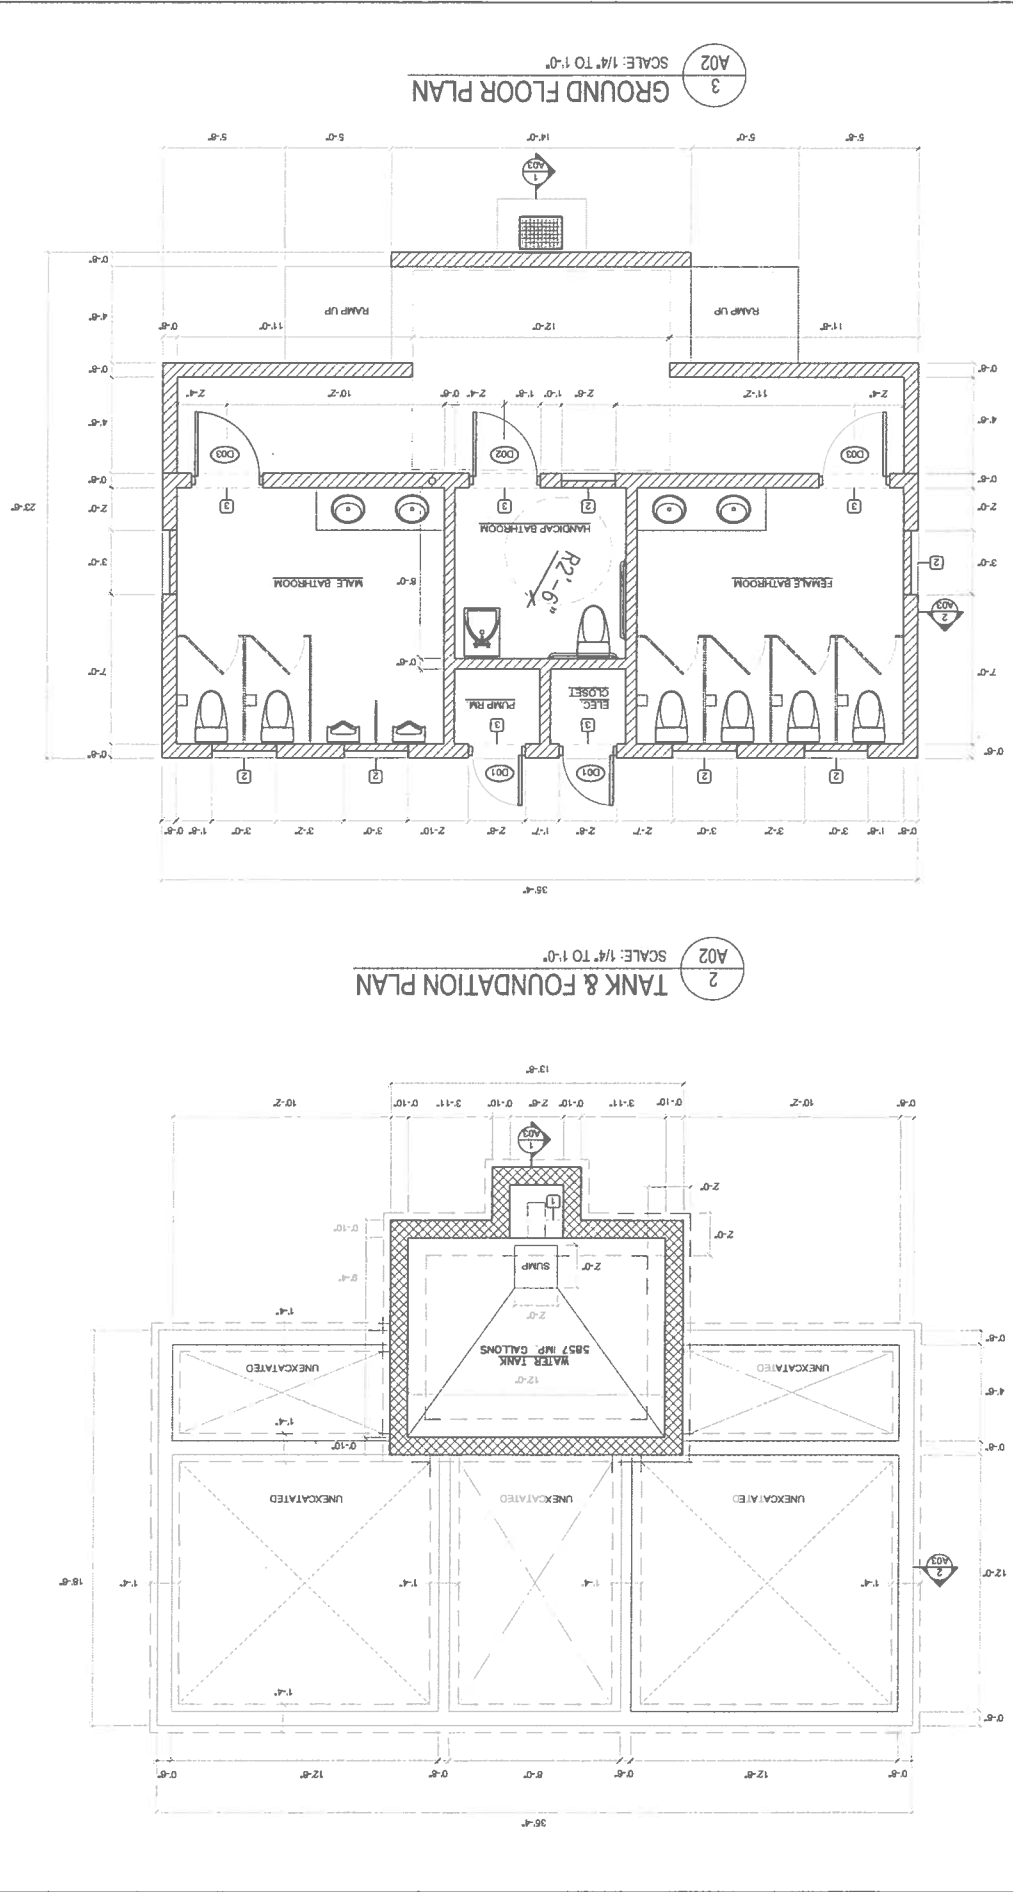

New Bathrooms White Hill Field

FINISH SCHEDULE					
No.	Tile Size		Description	Coordination	Notes
	Width	Length			
1	24"	12"	Porcelain Floor	Contractor supplied	white
2	8"	8"	Porcelain wall	Contractor supplied	white tile to 5' high
3			Painted	BY Contractor	Colors TBC
4			Dry wall ceiling	BY Contractor	Painted
5			Bathroom Partition	Owner Supplied	Installed by Contractor
Door Schedule					
No.	Door Size		Description	Coordination	Notes
	Width	Length			
D002	3'-0"	6'-8"	PVC Door	Owner Supplied	Installed by Contractor
D003	3'-0"	6'-8"	PVC Door	Owner Supplied	Installed by Contractor
Louvers	2'-0"	3'-0"	PVC Louvers	Owner Supplied	Installed by Contractor