




1 **EXISTING SITE PLAN**
SCALE: 3/32" = 1'-0"

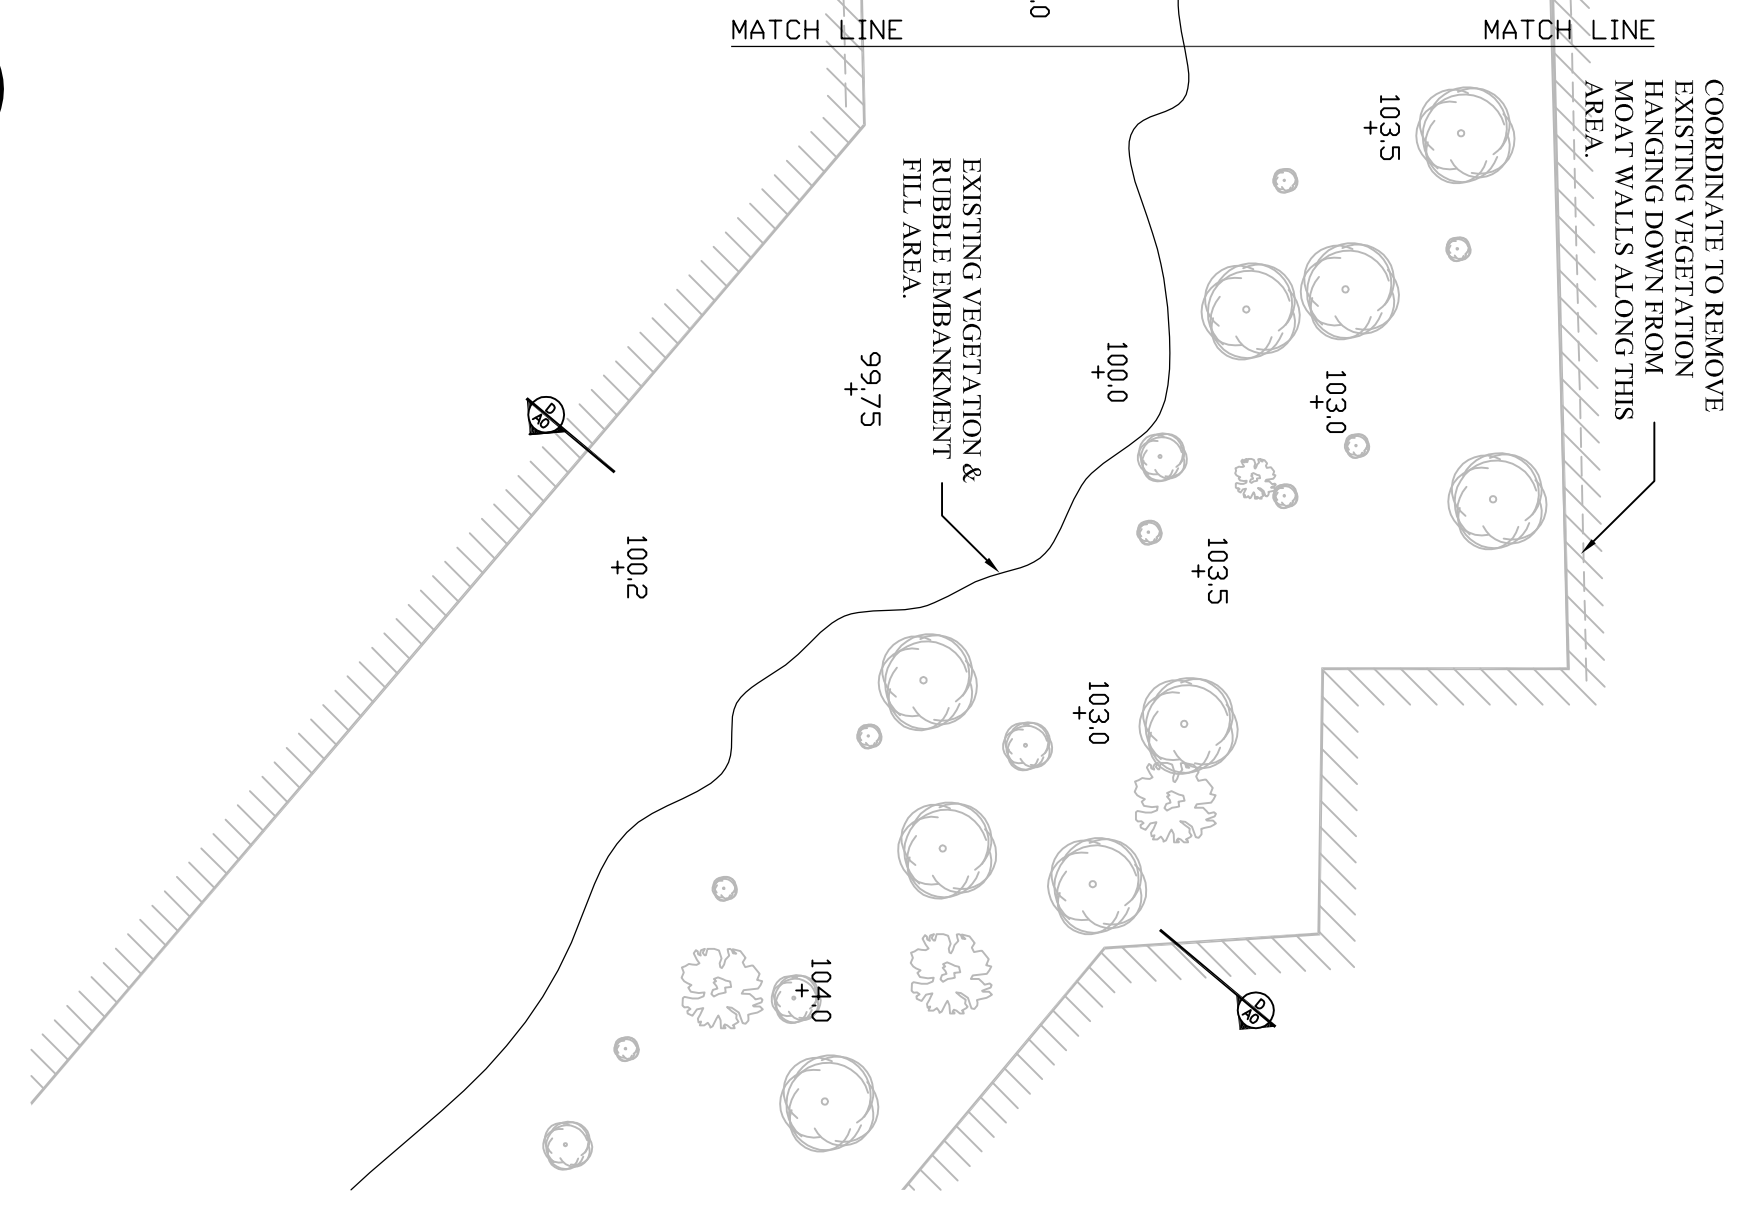


2 **EXISTING SITE PLAN**
SCALE: 3/32" = 1'-0"

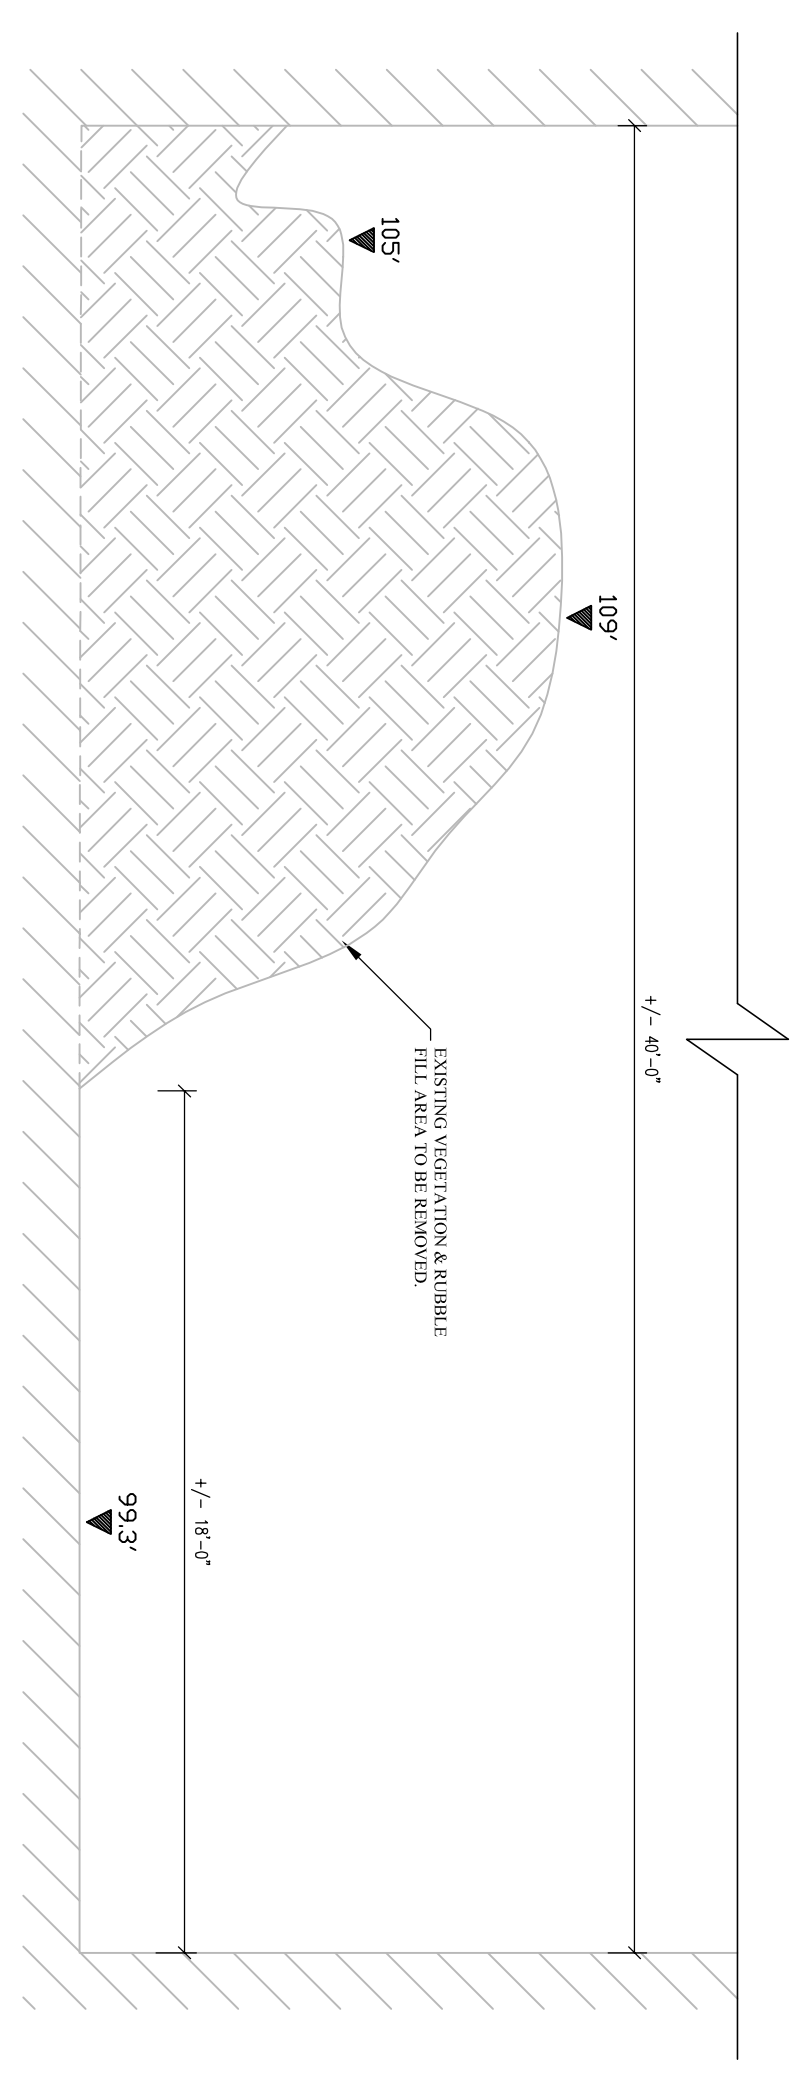


A **SECTION A-A**
SCALE: 1/4" = 1'-0"

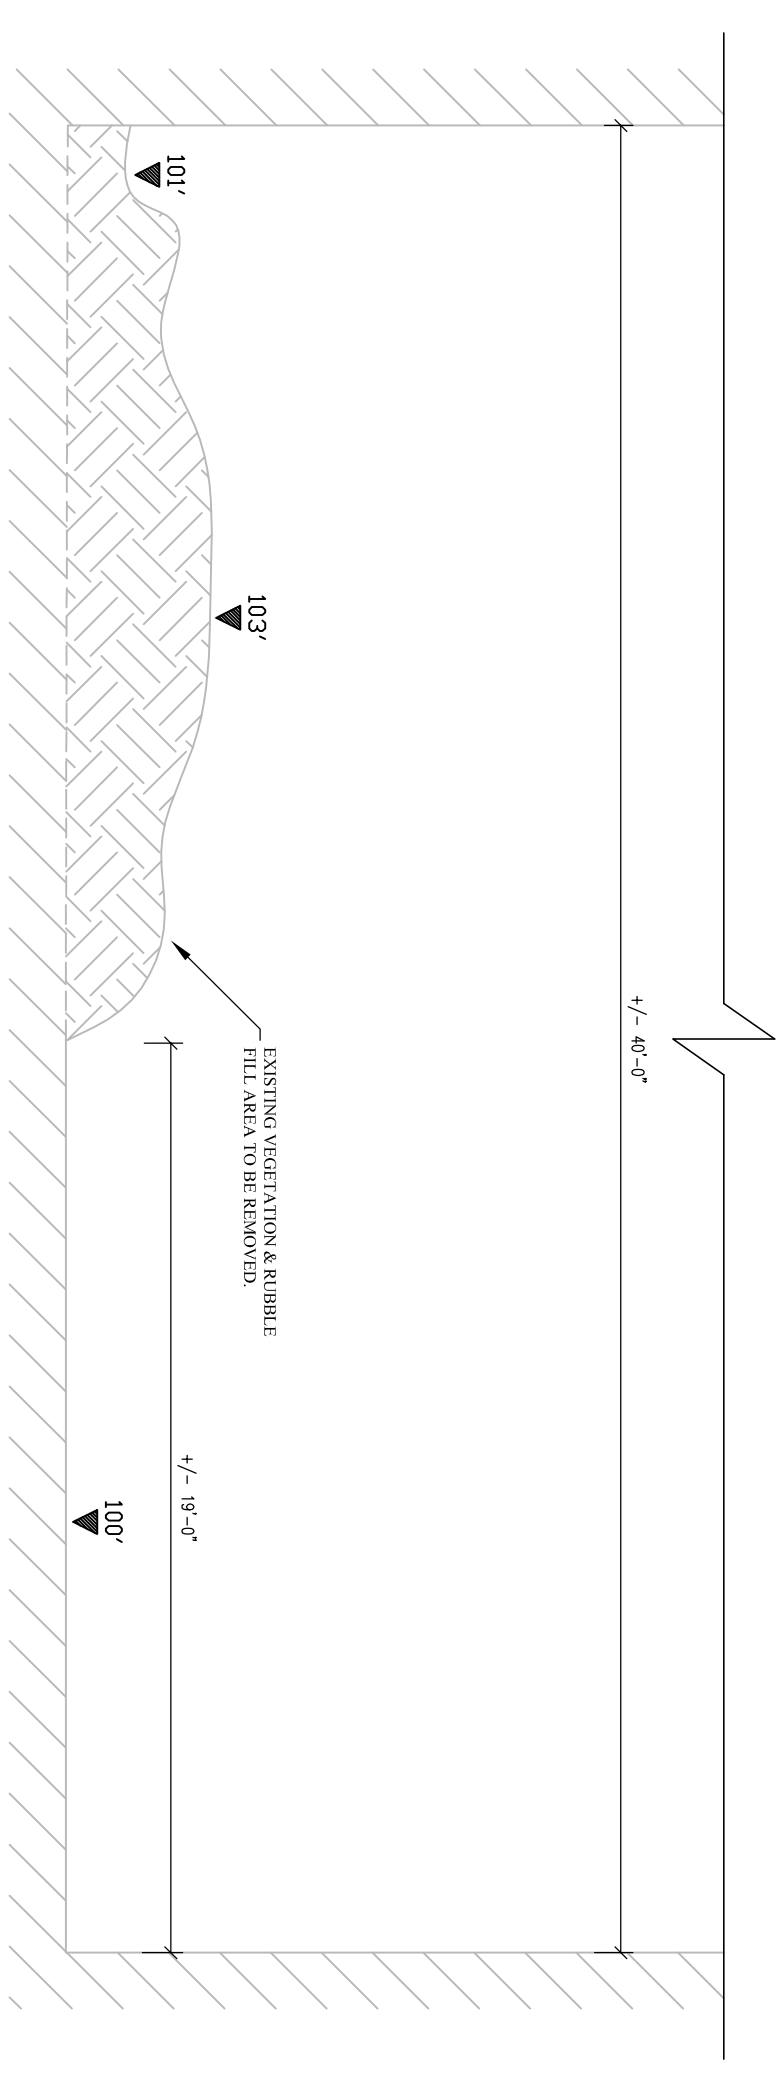


C **SECTION C-C**
SCALE: 1/4" = 1'-0"

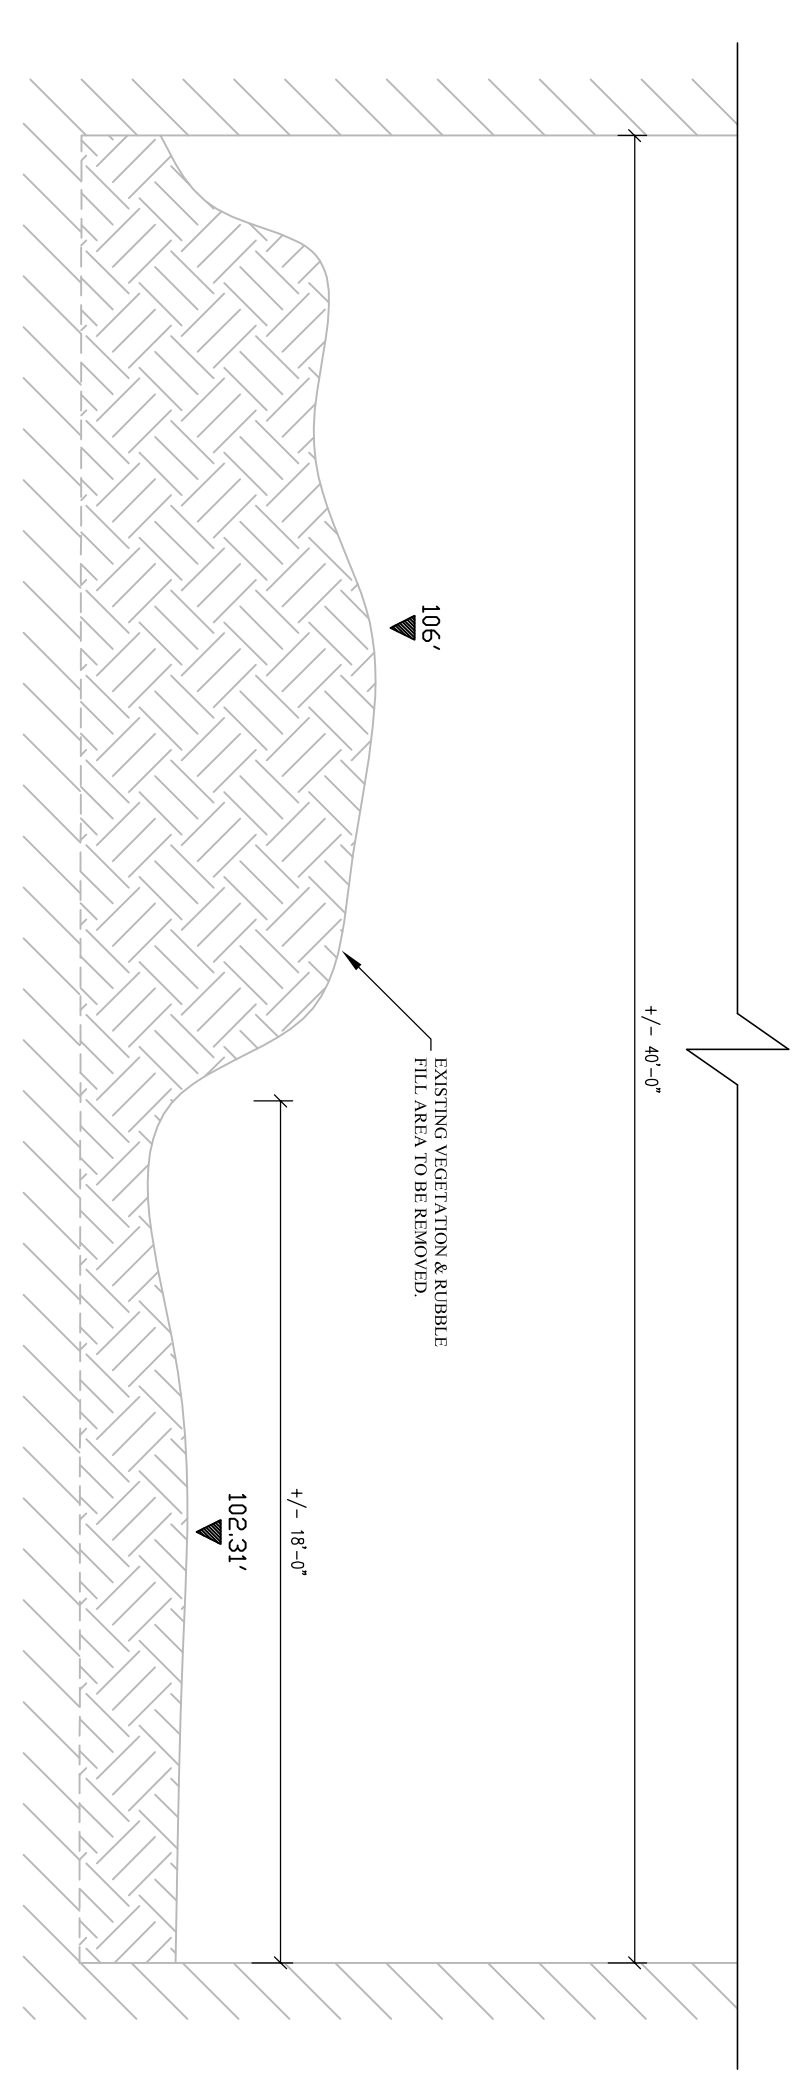

B **SECTION B-B**
SCALE: 1/4" = 1'-0"

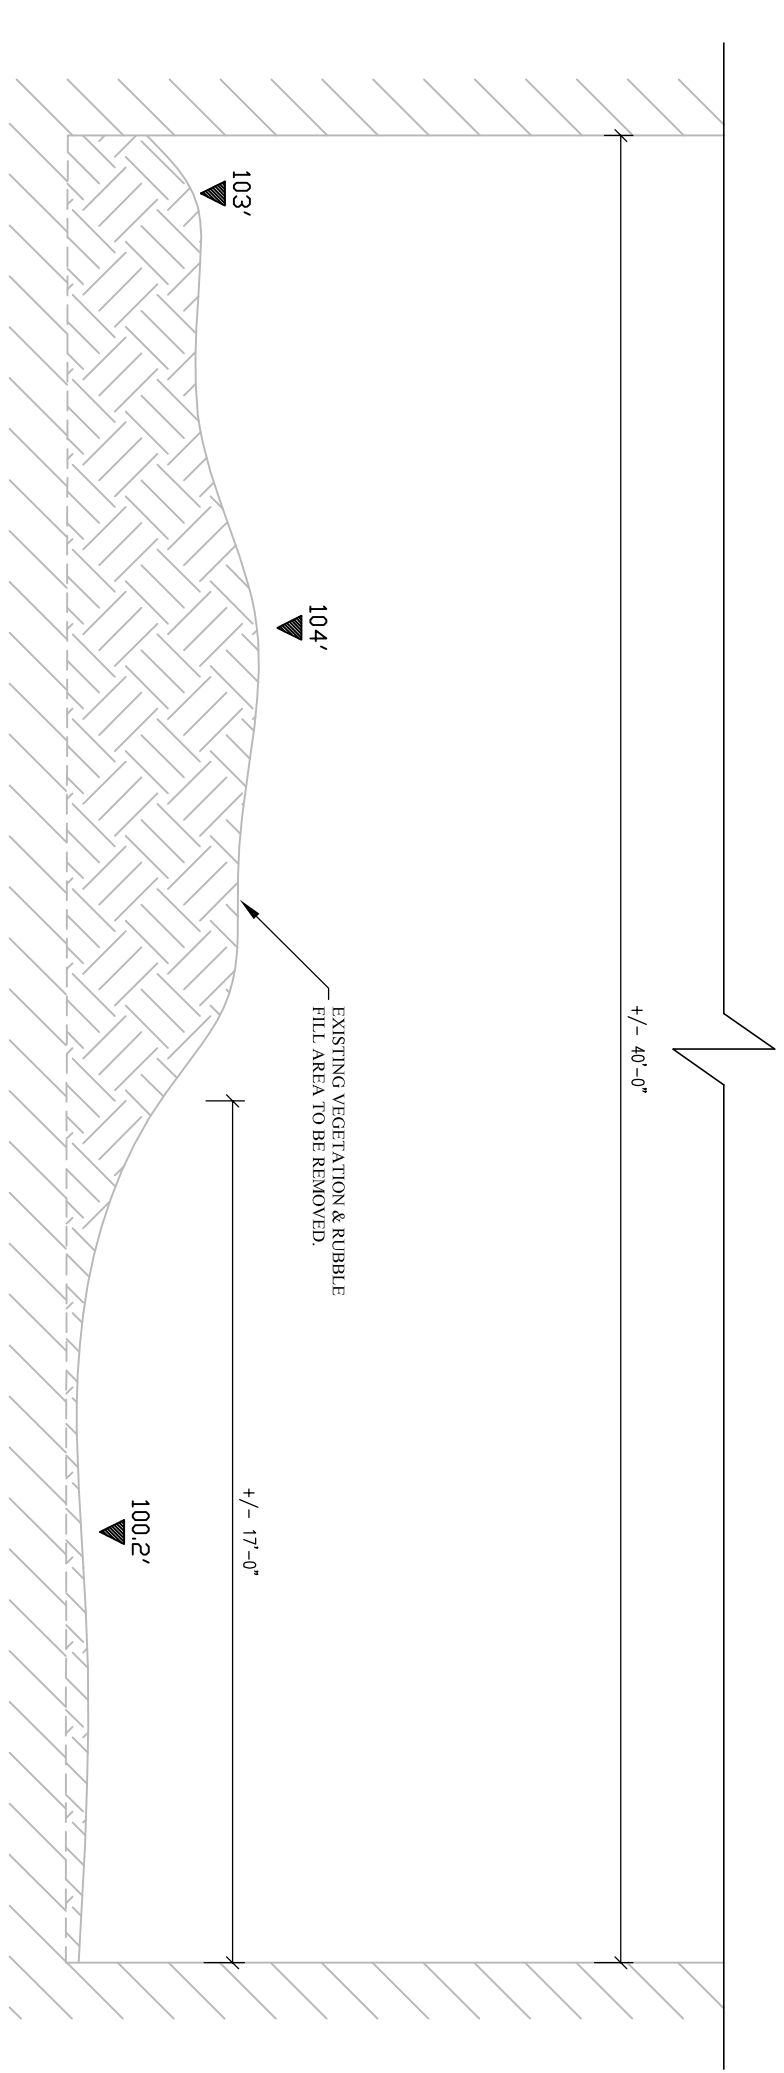

D **SECTION D-D**
SCALE: 1/4" = 1'-0"
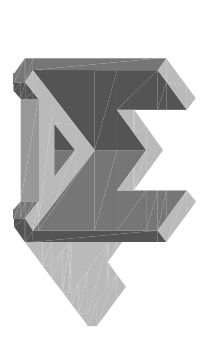
| | | | |
|--|---------------|-------------|----------|
| No. | DATE | BY | REVISION |
| <p>PROJECT BERMUDA POLICE SERVICE NEW GUN RANGE FORT PROSPECT</p> <p>TITLE EXISTING SITE PLAN FOR DEMOLISH & SECTIONS</p> | | | |
|  <p>Woodbourne ASSOCIATES LTD</p> <p>P.O. BOX HM 934, HAMILTON, HM DX, BERMUDA FAX: 441-292-3784 TEL: 441-295-0319</p> | | | |
| DRAWN | VP | SCALE | AS SHOWN |
| CHECKED | VP | JOB NO. | W16722 |
| DATE | JUNE 22, 2017 | DRAWING No. | A0 |