



TRENCH PROFILE
N.T.S.

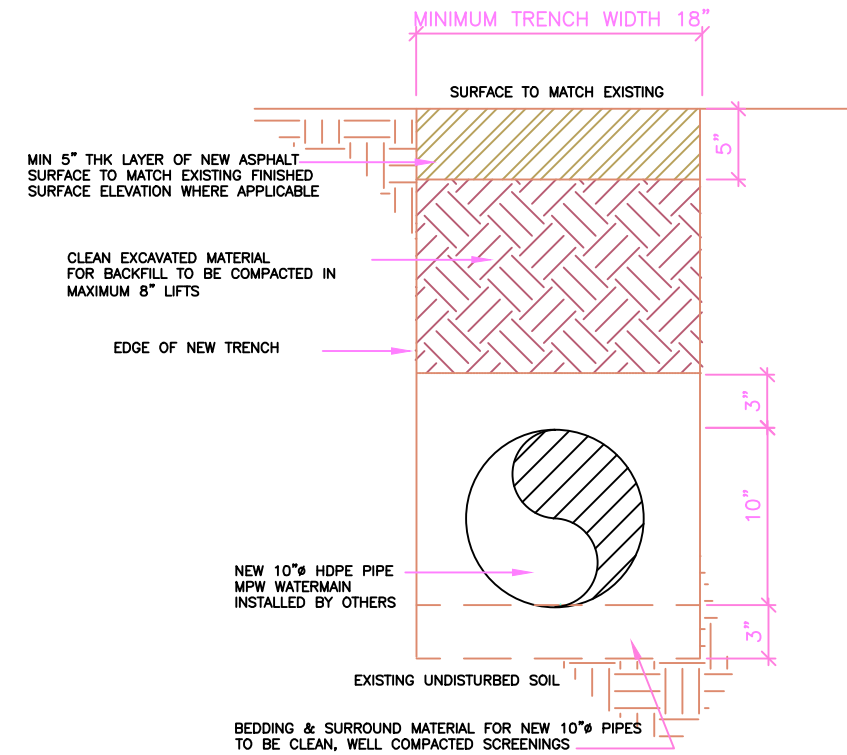

CROSS-SECTION OF NEW TRENCH
N.T.S.

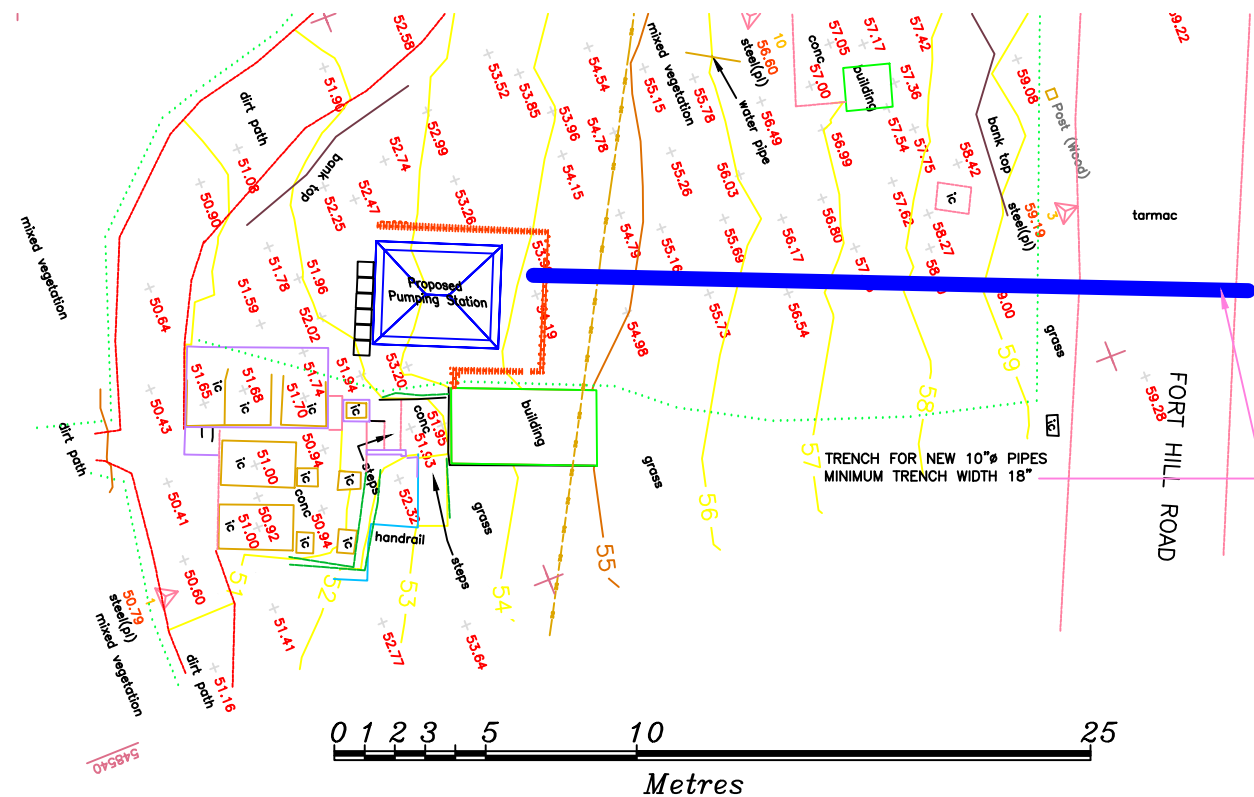

TRENCH PLAN
N.T.S.

ISSUED FOR: TENDER JUNE-2016

AMENDMENTS:

NO	REVISION	BY	APP	DATE

SCALE: NTS

SURVEY
PREPARED BY: DATE:

DESIGN
PREPARED BY: DATE: 26/05/2016
CHECKED BY: DATE:

DRAWING
PREPARED BY: DATE: 26/05/2016
CHECKED BY: DATE:

APPROVED BY: DATE: 26/05/2016
KC

PROJECT NUMBER:

PROJECT NAME:
**FORT_PROSPECT
PUMP_STATION
TRENCHING**

DEVONSHIRE
SHEET TITLE:
TRENCH-DETAILS

SHEET NUMBER:
FP03

REVISION
1