


ASI #100 ATTACHMENT 14


bendell DESIGN

TJ441 296 8207 FJ441 296 8391
 Elinfo@bendelldesign.com
 PO BOX MA 131, SANDY'S MA BX BERM
 20 CHURCH ST. LEVEL 2B, HAMILTON

All drawings, specifications and related documents are the copyright property of Bendell Design. Reproduction or use of drawings, specifications and related documents is forbidden without the written permission of Bendell Design. Contractor to verify all dimensions on site and report any discrepancies, omissions and errors to the Designer before any work begins. Do not scale drawings. Construction must conform to all applicable codes and requirements of authorities having jurisdiction.

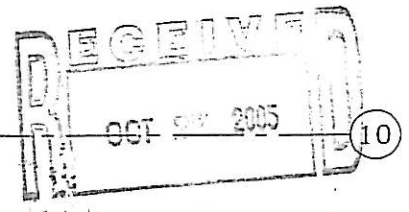


DeCosta Construction Ltd.

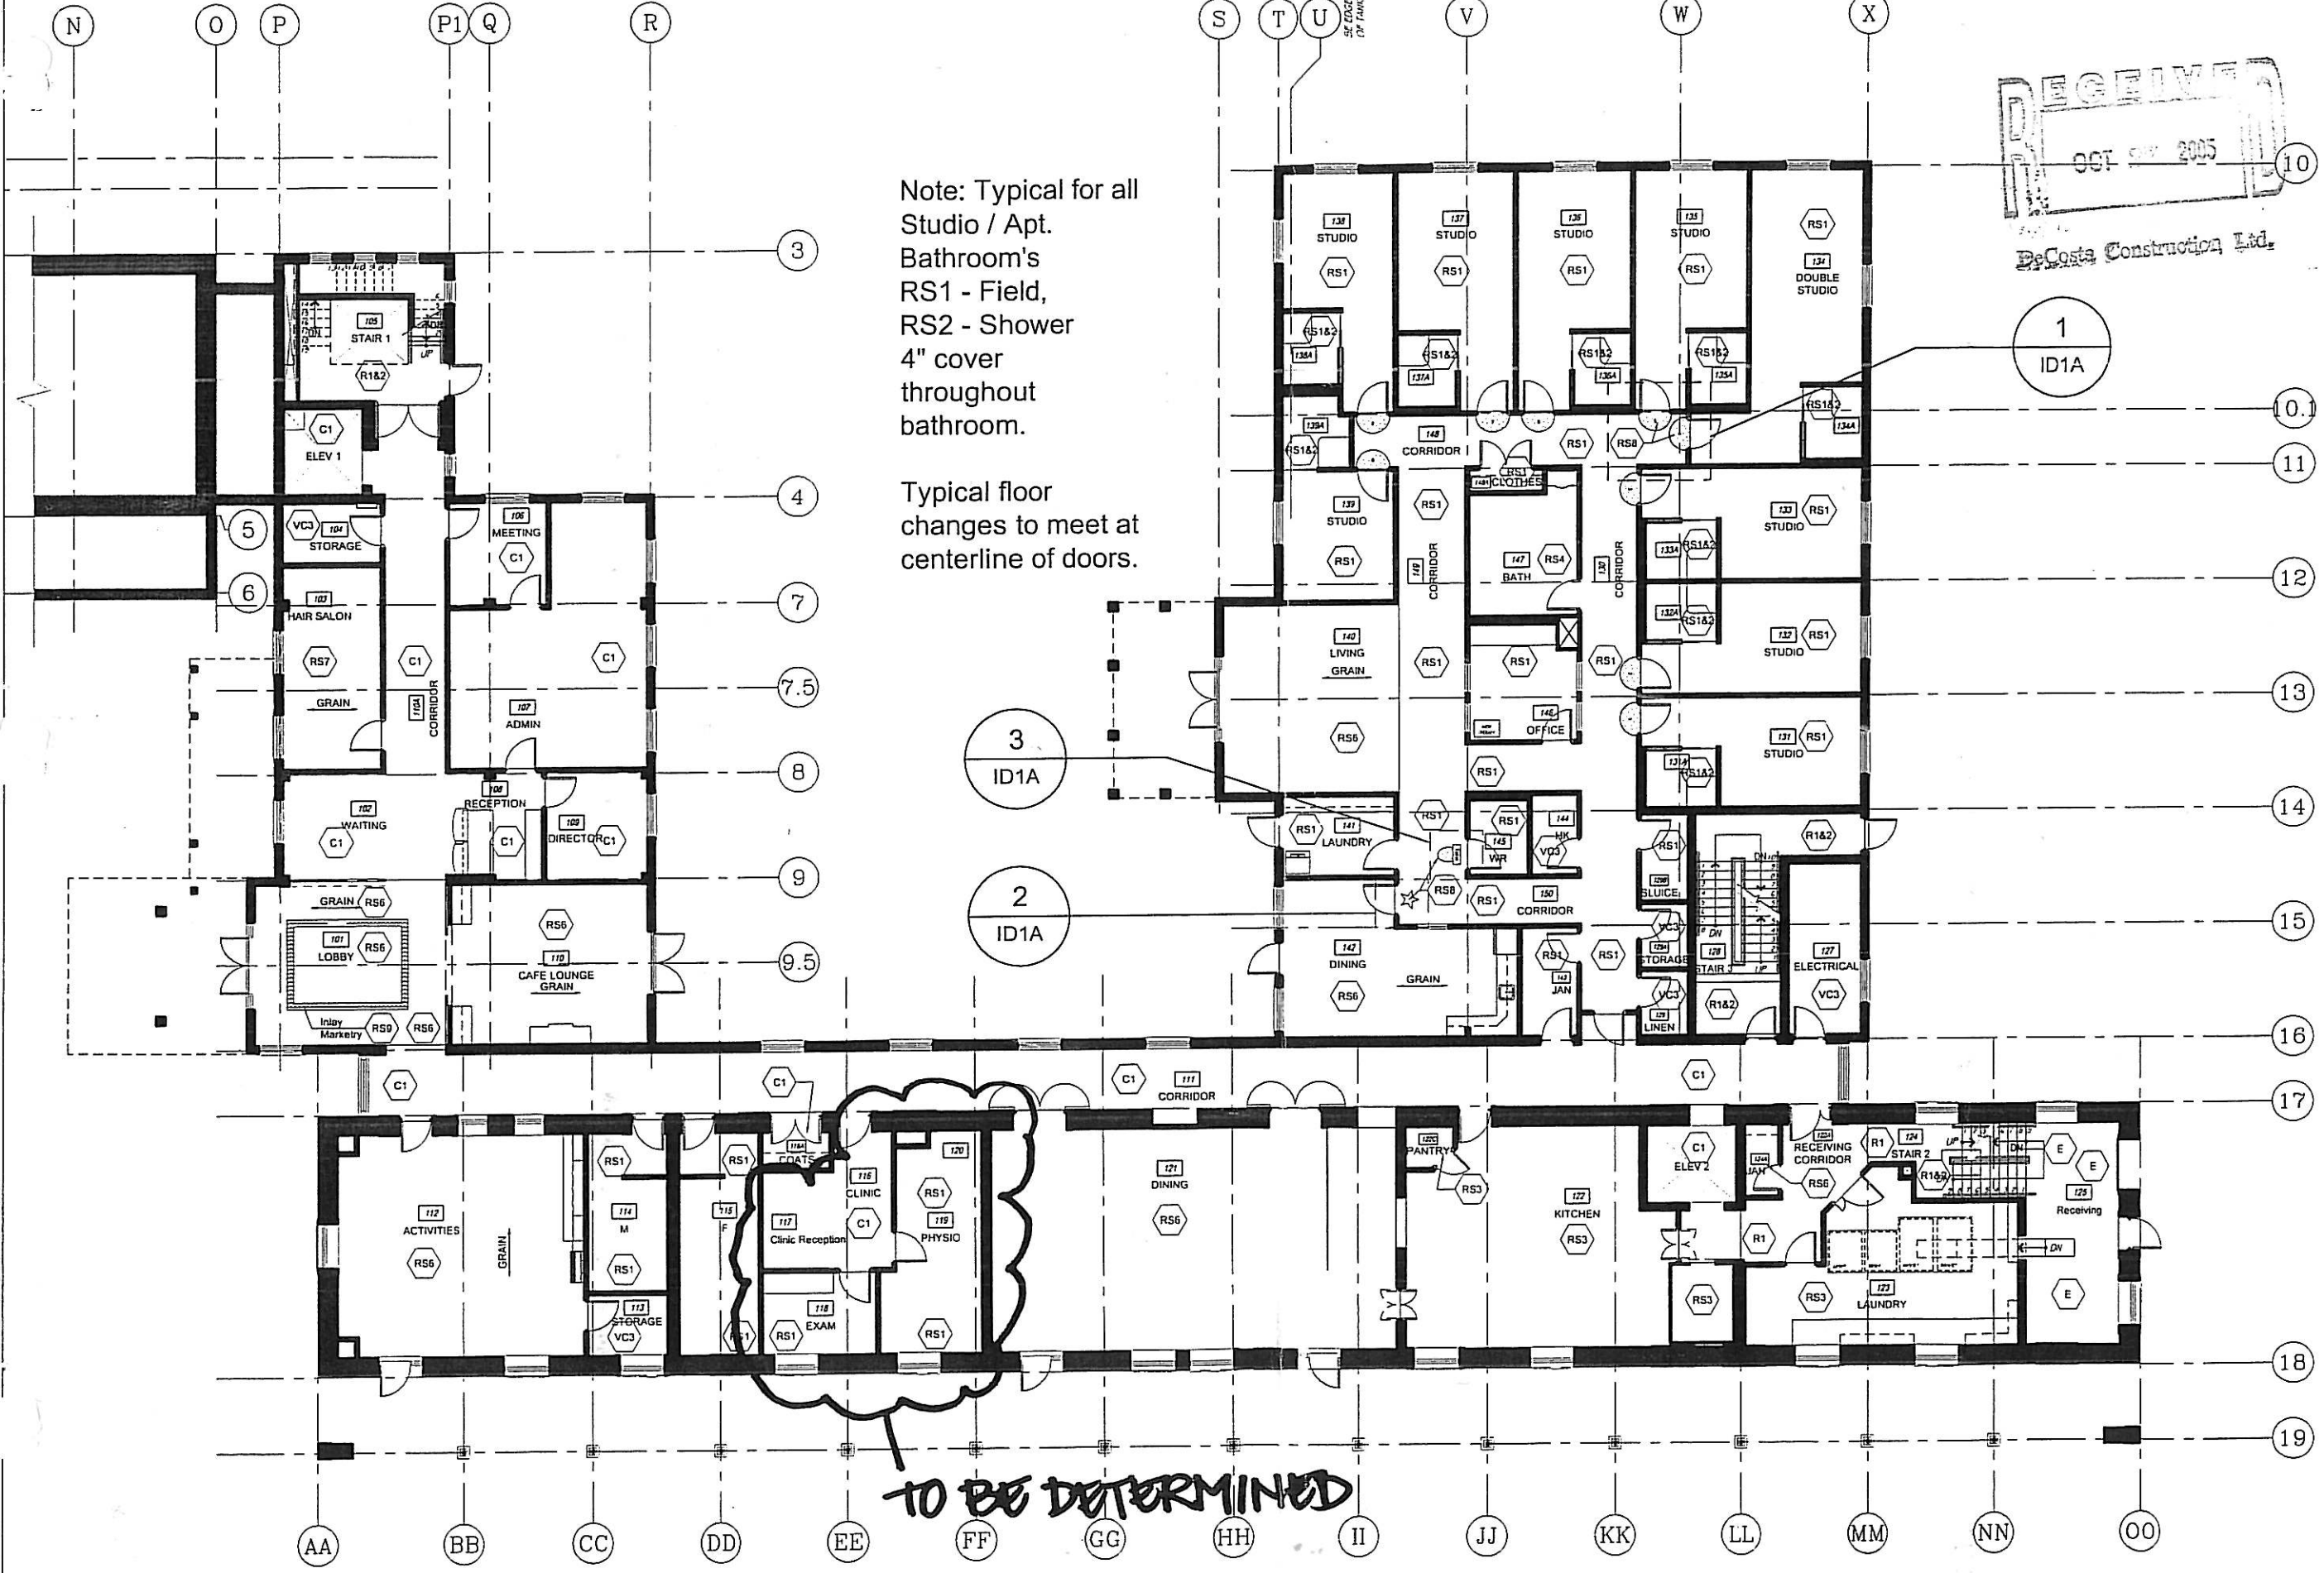


Note: Typical for all Studio / Apt. Bathroom's RS1 - Field, RS2 - Shower 4" cover throughout bathroom.

Typical floor changes to meet at centerline of doors.

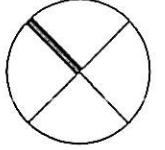

North

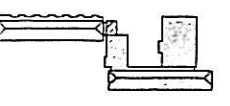

Key Plan

26Oct05	3	Floor Finishes Issued to W&E
16Sept05	2	Floor Types Issued for Sign off
13Sept05	1	Floor Finishes Issued for Review
Date:	No:	Details:
Stamp:		By:

Date:	13.Sept.05	Drawn By:	KB
Scale:	1/16" = 1'-0"	Checked By:	SB

Project No. 0025_510
 Project Title: St. George's Residential Care Facility for Seniors
 Old Military Road
 St. George's, Bermuda


Drawing Title: Level 1 Floor Finishes Plan

ASI #100 ATTACHMENT 16


bendell DESIGN

T1441 296 8207 F1441 296 8391
EInfo@bendelldesign.bm
PO BOX MA 131, SANDY'S MA BX BERMUDA
20 CHURCH ST. LEVEL 2B, HAMILTON


All drawings, specifications and related documents are the copyright property of Bendell Design. Reproduction or use of drawings, specifications and related documents is forbidden without the written permission of Bendell Design. Contractor to verify all dimensions on site and report any discrepancies, omissions and errors to the Designer before any work begins. Do not scale drawings. Construction must conform to all applicable codes and requirements of authorities having jurisdiction.

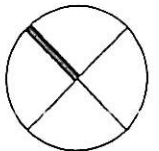

North


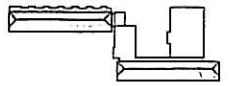


Key Plan

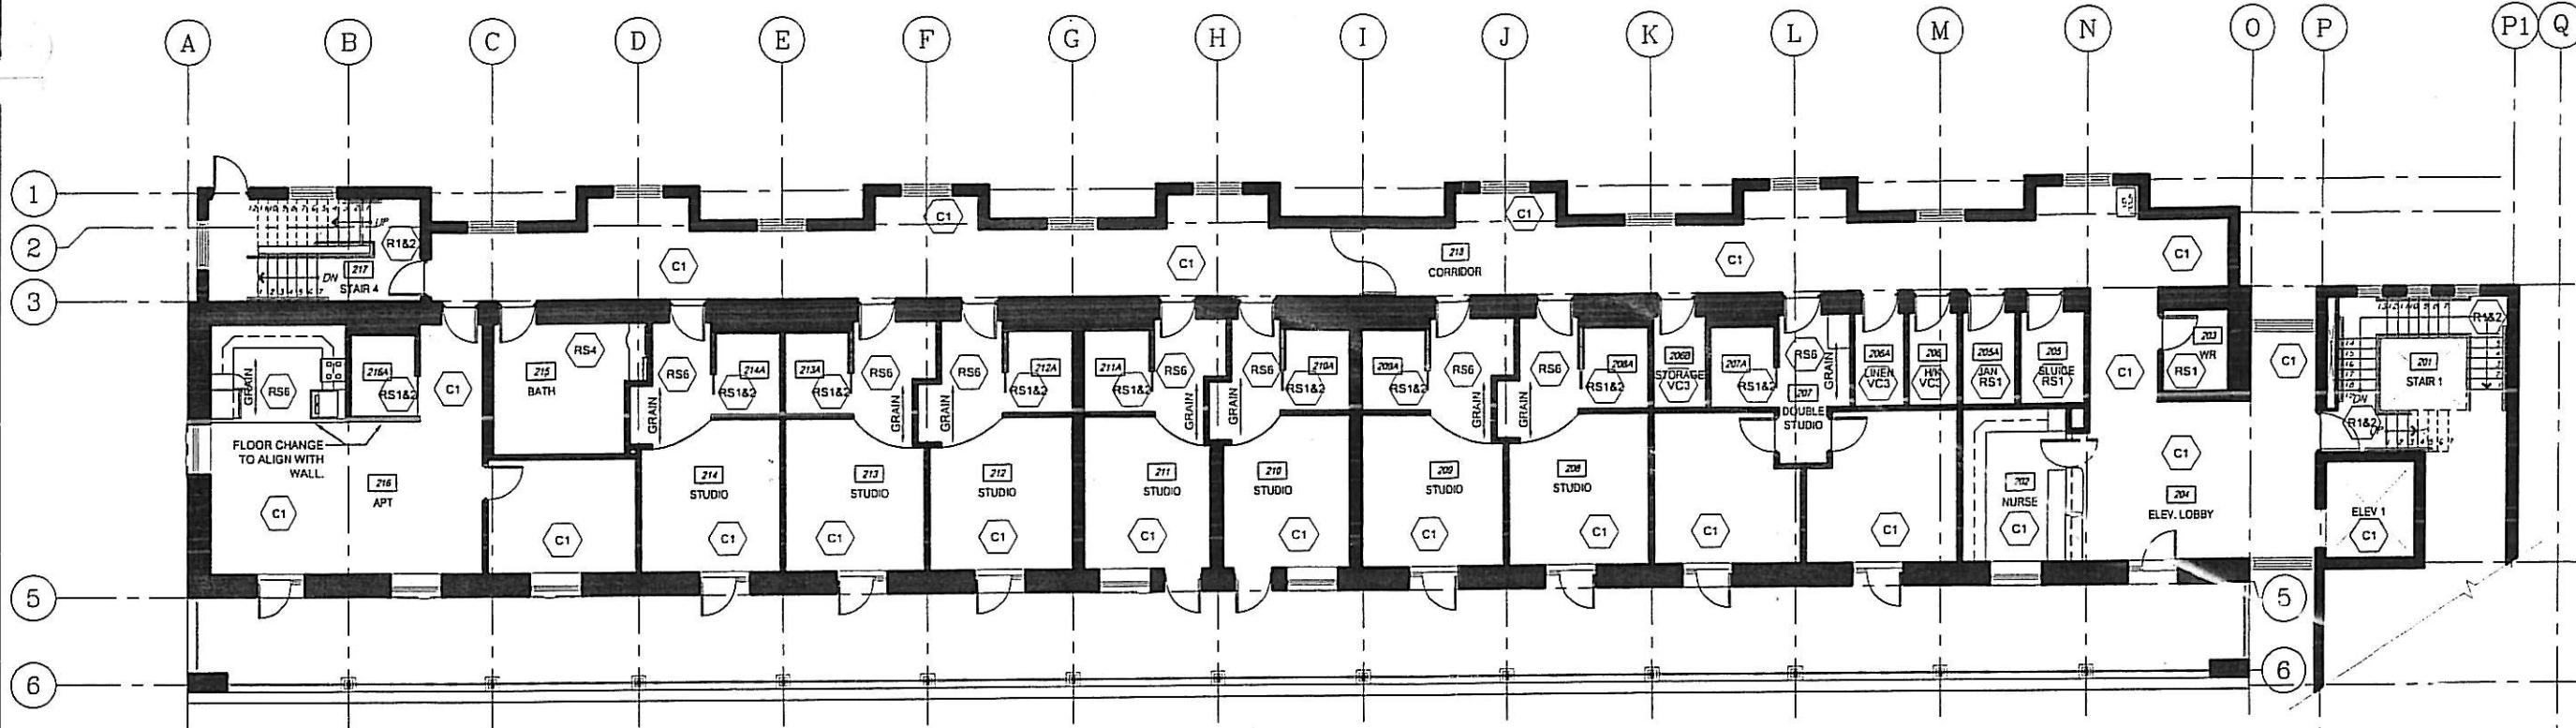

Note: Typical for all Studio / Apt. Bathroom's
RS1 - Field, RS2 - Shower with 4" cover throughout bathroom.

Typical floor changes to meet at centerline of doors.

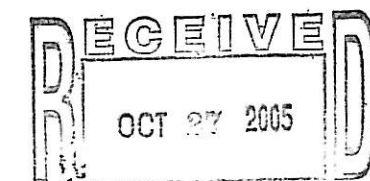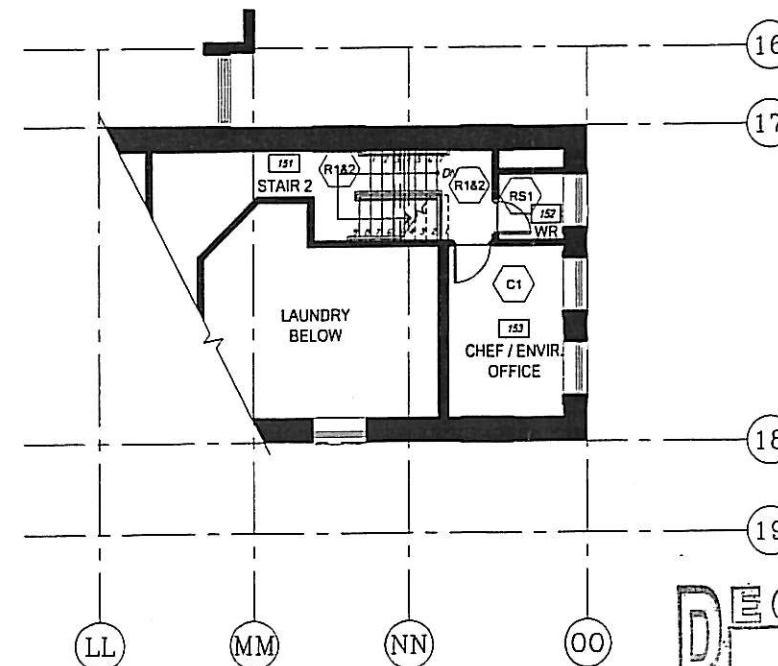

DeCosta Construction Ltd.


26Oct05	3	Floor Finishes issued to W&E
16Sept05	2	Floor Types issued for Signoff
13Sept05	1	Floor Finishes issued for Review
Date:	No:	Details:
Stamp:		By:

Date:	13.Sept.05	Drawn By:	KB
Scale:	1/16" = 1'-0"	Checked By:	SB

Project No. 0025_510
Project Title: St. George's Residential Care Facility for Seniors
Old Military Road
St. George's, Bermuda


Drawing Title: Level 1.5 & 2
Floor Type Finishes Plan

Drawing No: ID2
Revision: 3

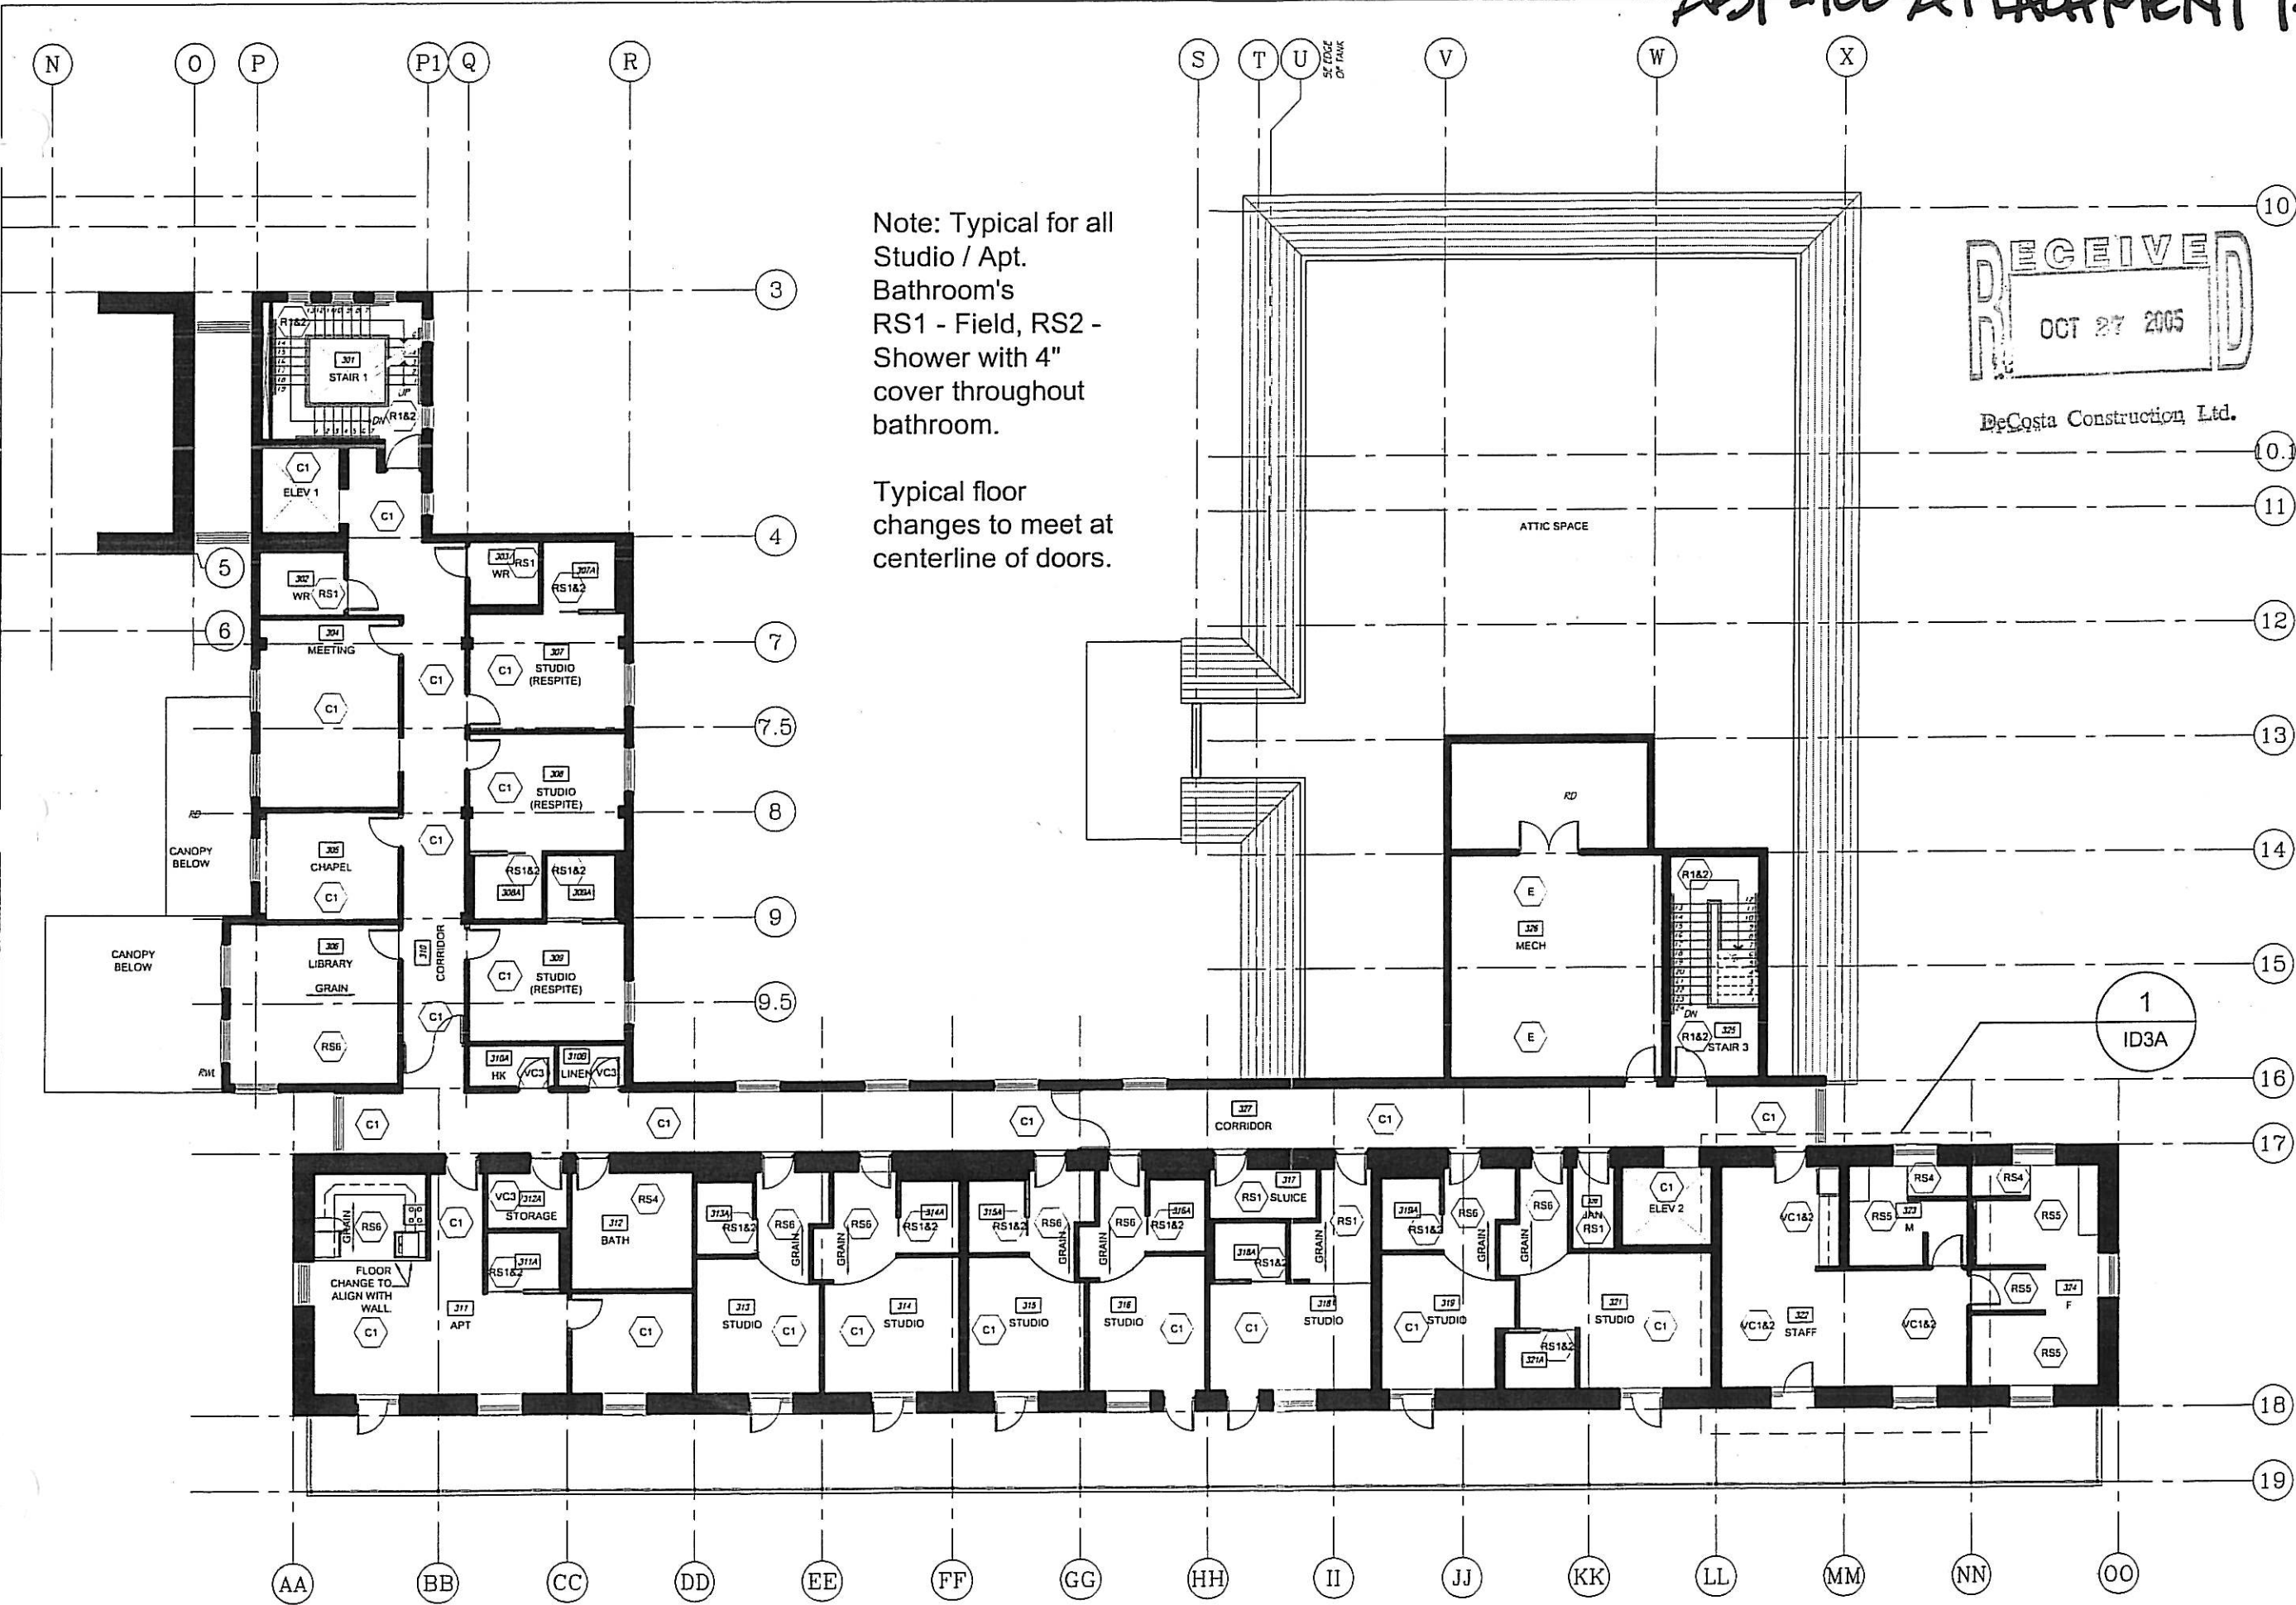


Note: Typical for all Studio / Apt. Bathroom's RS1 - Field, RS2 - Shower with 4" cover throughout bathroom.


Typical floor changes to meet at centerline of doors.

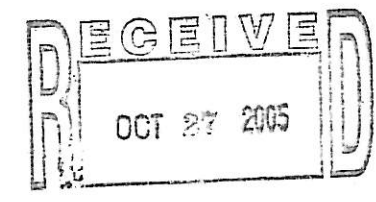

DeCosta Construction, Ltd.

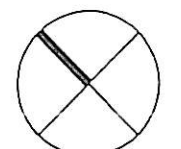

North

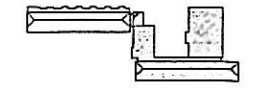

Key Plan

- 26Oct05 3 Floor Finishes Issued to W&E
- 16Sep05 2 Floor Types Issued for Signoff
- 13Sep05 1 Floor Finishes Issued for Review

Date: No: Details: By: Stamp:

Date: 13.Sept.05 Drawn By: KB
 Scale: 1/16" = 1'-0" Checked By: SB

Project No. 0025_510

Project Title:
 St. George's Residential Care Facility for Seniors
 Old Military Road
 St. George's, Bermuda



Drawing Title:
 Level 3
 Floor Finishes Plan

ASI #100 ATTACHMENT 19

bendell DESIGN



T441 296 8207 F441 296 8391
 EInfo@bendelldesign.com
 PO BOX MA 131, SANDY'S MA BX BE... MA
 20 CHURCH ST. LEVEL 2B, HAMILT...

All drawings, specifications and related documents are the copyright property of Bendell Design. Reproduction or use of drawings, specifications and related documents is forbidden without the written permission of Bendell Design. Contractor to verify all dimensions on site and report any discrepancies, omissions and errors to the Designer before any work begins. Do not scale drawings. Construction must conform to all applicable codes and requirements of authorities having jurisdiction.

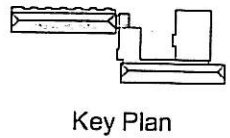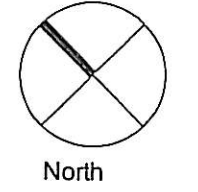

Note: Typical for all Studio / Apt. Bathroom's
 RS1 - Field, RS2 - Shower with 4" cover throughout bathroom.

Typical floor changes to meet at centerline of doors.

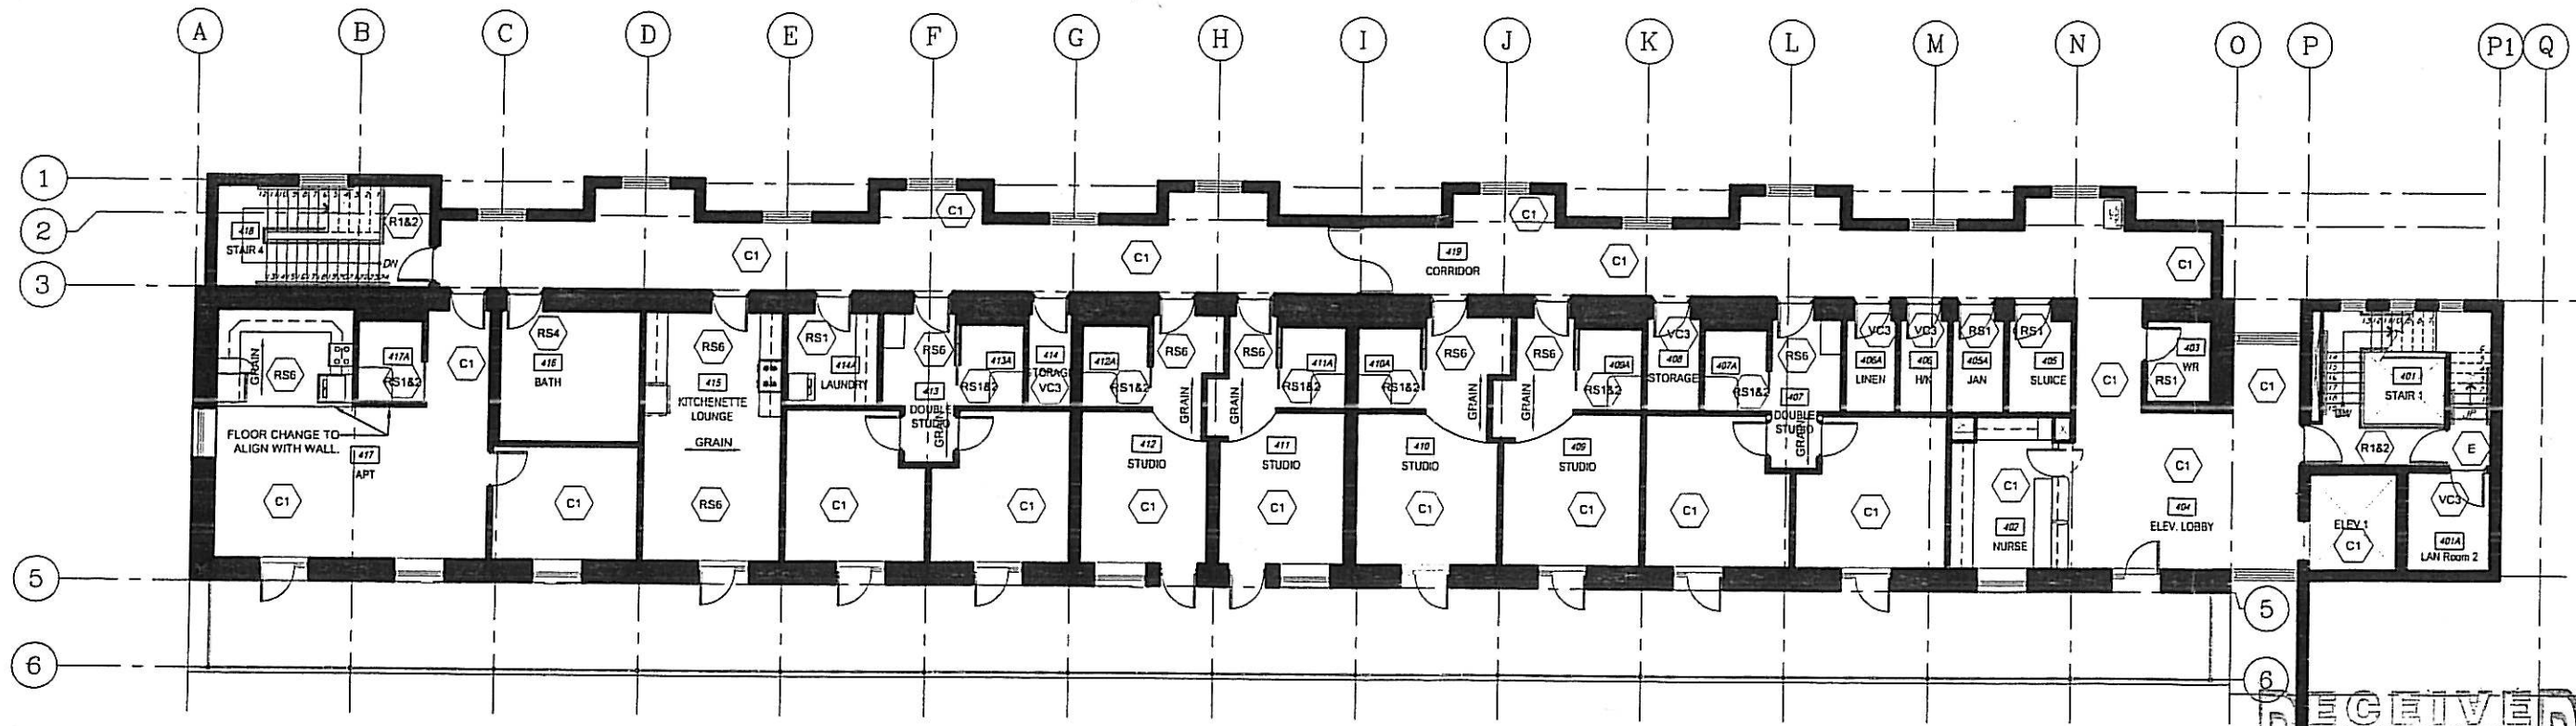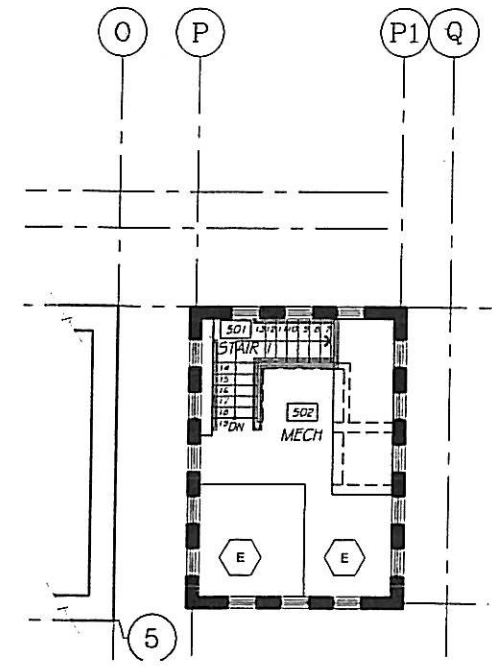


25Oct05	3	Floor Finishes Issued to W&E
16Sept05	2	Floor Types Issued for Signoff
13Sept05	1	Floor Finishes Issued for Review
Date:	No:	Details:
Stamp:		By:

Date:	13.Sept.05	Drawn By:	KB
Scale:	1/16" = 1'-0"	Checked By:	SB

Project No. 0025_510
 Project Title:
 St. George's Residential Care Facility for Seniors
 Old Military Road
 St. George's, Bermuda


Drawing Title:
 Level 4 / 5
 Floor Finishes Plan

Drawing No: ID4
 Revision: 3

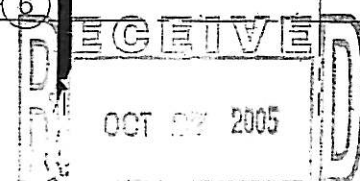

DeCosta Construction Ltd.


AS1 #100 ATTACHMENT 21

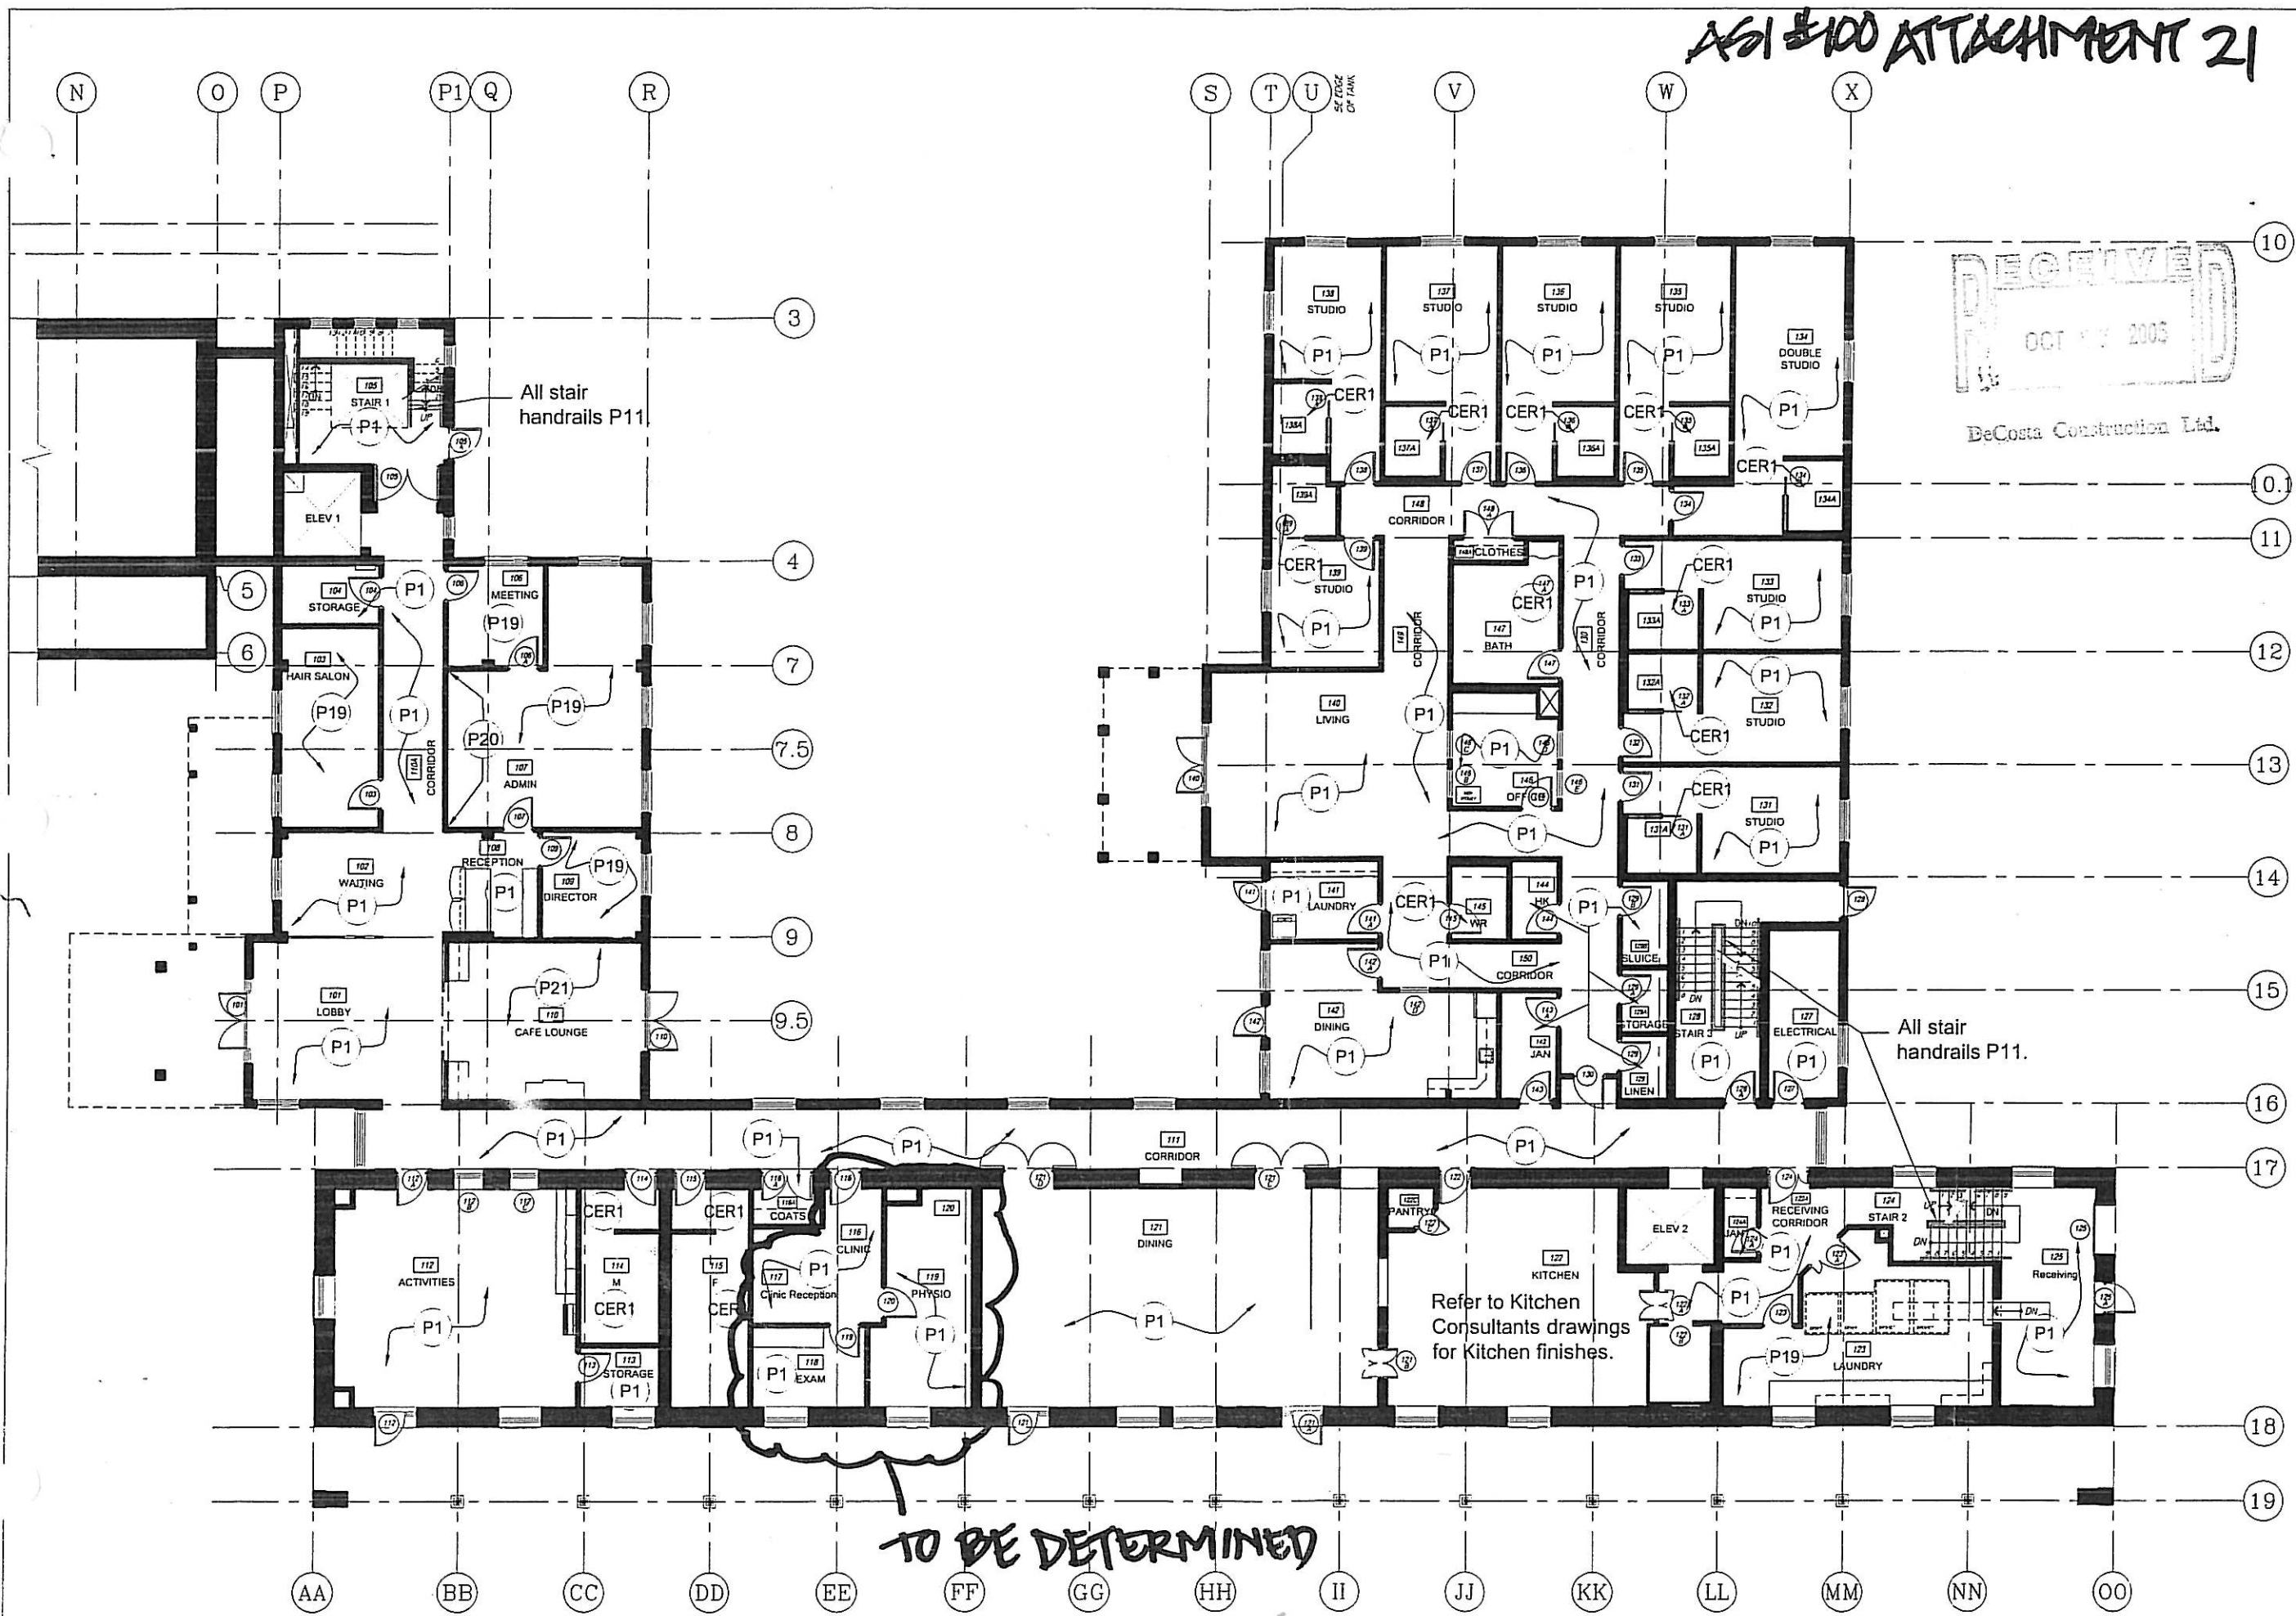


bendell DESIGN

T441 296 8207 F441 296 8391
 EInfo@bendelldesign.bm
 PO BOX MA 131, SANDY'S MA BX BERMUDA
 20 CHURCH ST. LEVEL 2B, HAMIL


All drawings, specifications and related documents are the copyright property of Bendell Design. Reproduction or use of drawings, specifications and related documents is forbidden without the written permission of Bendell Design. Contractor to verify all dimensions on site and report any discrepancies, omissions and errors to the Designer before any work begins. Do not scale drawings. Construction must conform to all applicable codes and requirements of authorities having jurisdiction.

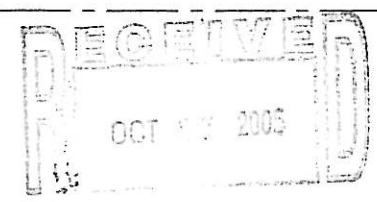

DeCosta Construction Ltd.

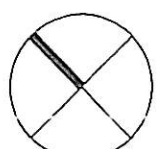

North

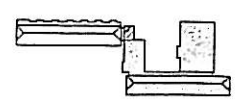

Key Plan

26.Oct.05 Paint Finishes Wing B, C & D Issued to W&E
 Date: No: Details: By: Stamp:

Date: 26.Oct.05 Drawn By: KB
 Scale: 1/16" = 1'-0" Checked By: SB
 Project No. 0025_510

Project Title:
 St. George's Residential Care Facility for Seniors
 Old Military Road
 St. George's, Bermuda

Drawing Title:
 Level 1
 Paint Finishes Plan

Drawing No: Revision:

ID9