


Section A - A

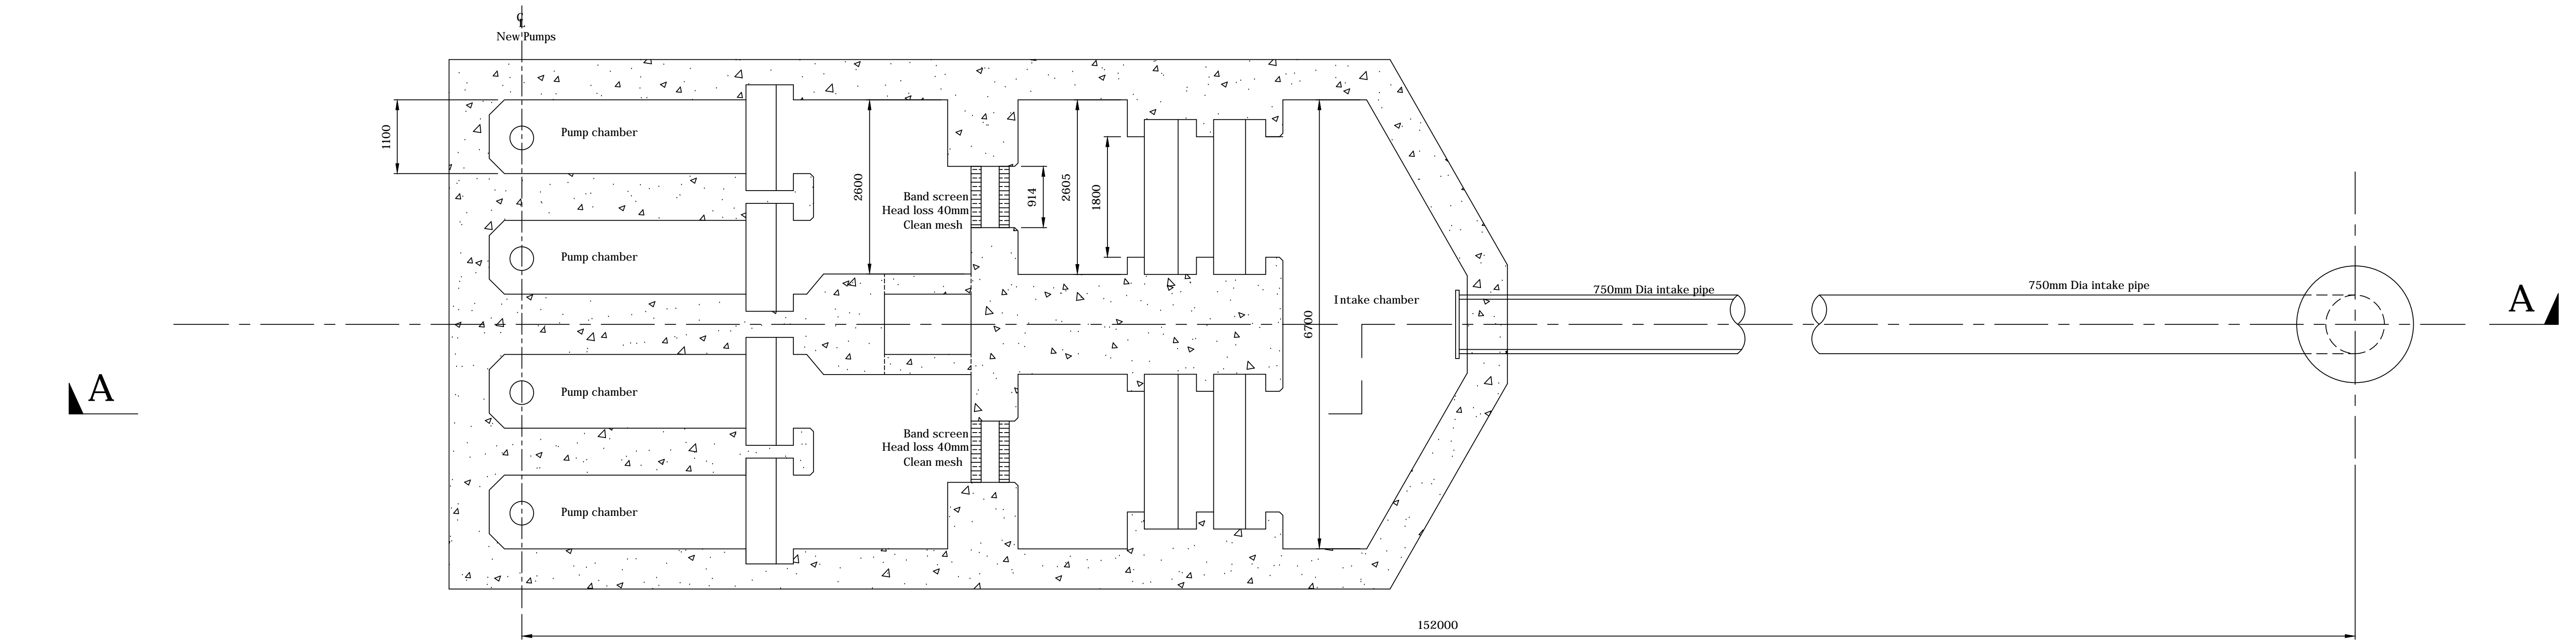

Plan B - B on Intake Structure

Revision	Description	Date

PROJECT NUMBER:
31-355

PROJECT NAME:
**TYNES BAY WTE FACILITY
Seawater Plant Upgrade**
TYNES BAY
31 PALMETTO ROAD
DEVONSHIRE

SHEET TITLE:
**Seawater Intake Plant
General Arrangement**

SHEET NUMBER:
SWP - 03