


GOVERNMENT OF BERMUDA  
Ministry of Environment & Planning

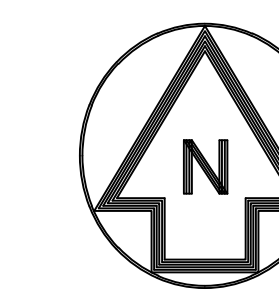

GRID NORTH

Department of Land Surveys & Registration

P.O. Box HMS1364 Hamilton HMF Bermuda  
Phone: (441) 295-5151 Fax: (441) 295-5658

GENERAL NOTES:

1. SURVEY GRID IS BNG2000 IMPERIAL.
2. LEVELS ARE IN FEET ABOVE ORDNANCE DATUM.

THIS PLAN MUST NOT BE ALTERED IN ANY WAY UNLESS  
AUTHORISED BY THE SENIOR LAND SURVEYOR  
ONLY AUTHENTICATED COPIES OF THIS PLAN SHOULD BE USED  
© COPYRIGHT - BERMUDA GOVERNMENT

ISSUED FOR:

AMENDMENTS:

NO:	REVISION	APP	DATE:

SCALE: 1" = 30'

SURVEY

PREPARED BY:    DATE:

DESIGN

PREPARED BY:    DATE:

CHECKED BY:    DATE:

DRAWING

PREPARED BY:    DATE:

CD    7/11/19

CHECKED BY:    DATE:

SP    7/11/19

APPROVED BY:  
S. PATTERSON - SENIOR LAND SURVEYOR

PROJECT NUMBER:

30/244/03

PROJECT NAME:

**MARSH FOLLY  
PARKS DEPT.**

**#4 MARSH FOLLY ROAD  
PEMBROKE PARISH**

DRAWING FILE NO:    CIVIL 3D 2011

PIMS\SURVEYPROJECTS\3024403\473301505


SHEET TITLE:

**TOPOGRAPHIC SURVEY**

SHEET NUMBER:

**4733/015/05**

REVISION

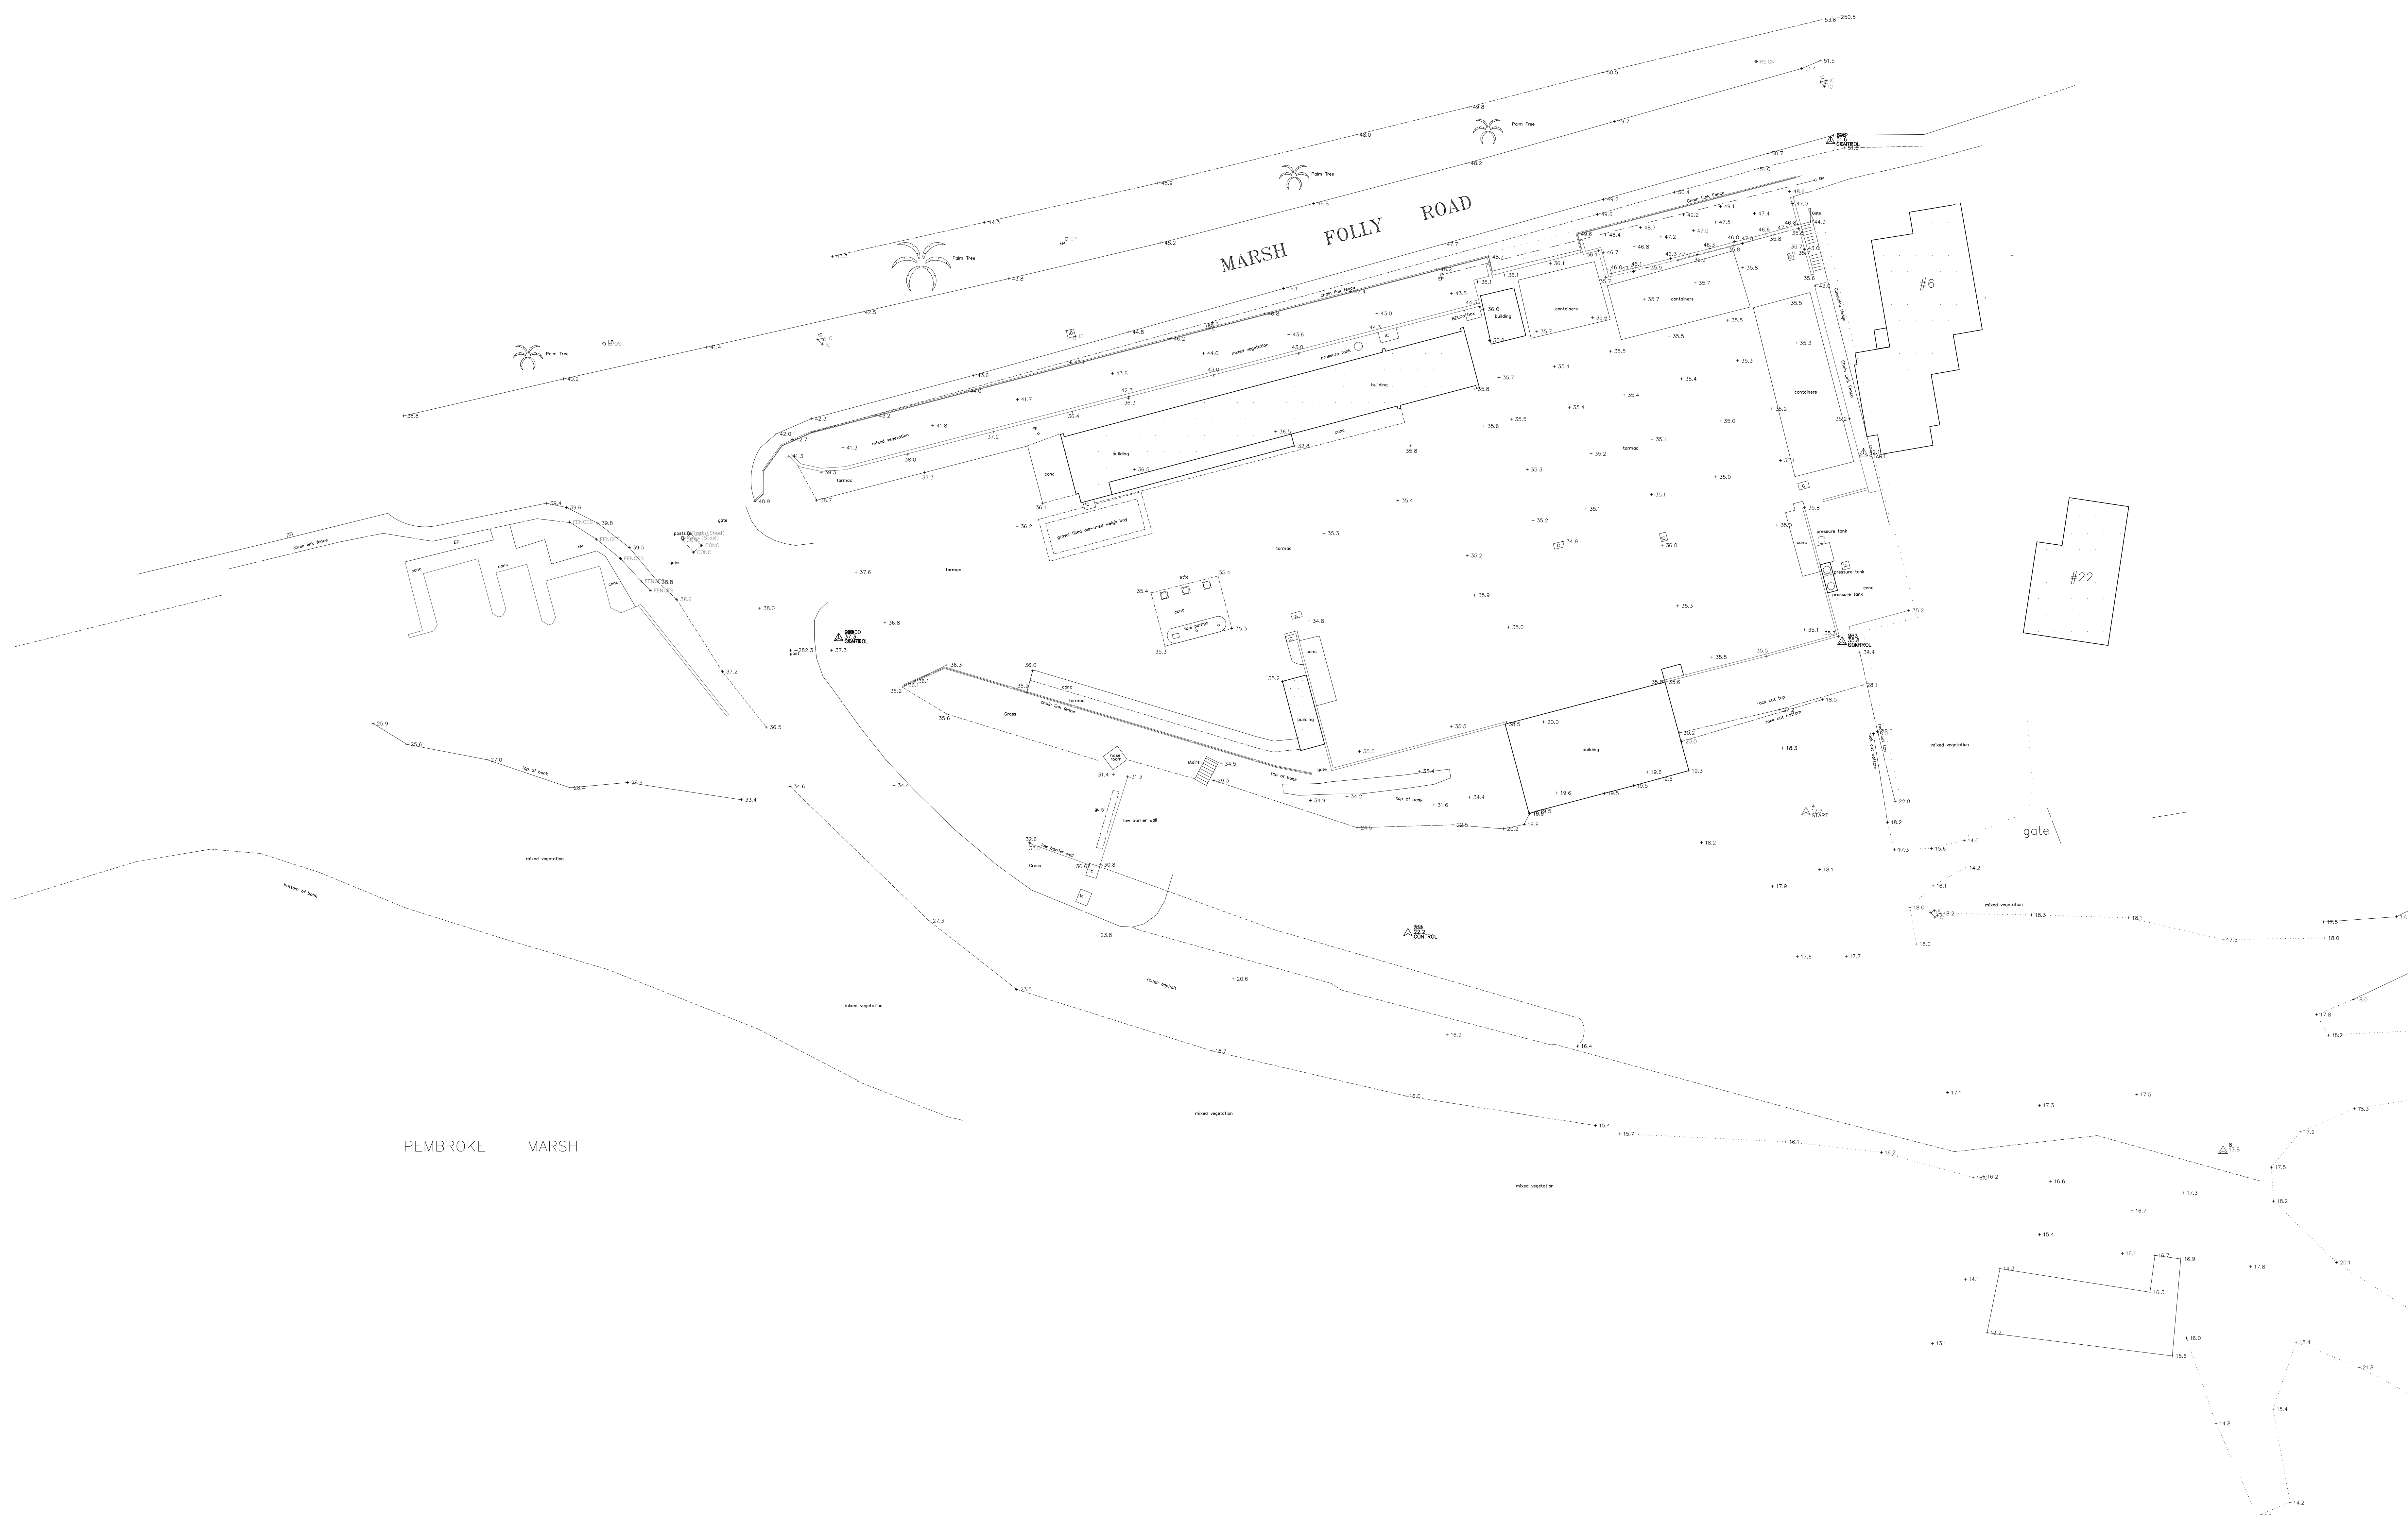

PEMBROKE MARSH