


PHASE 2

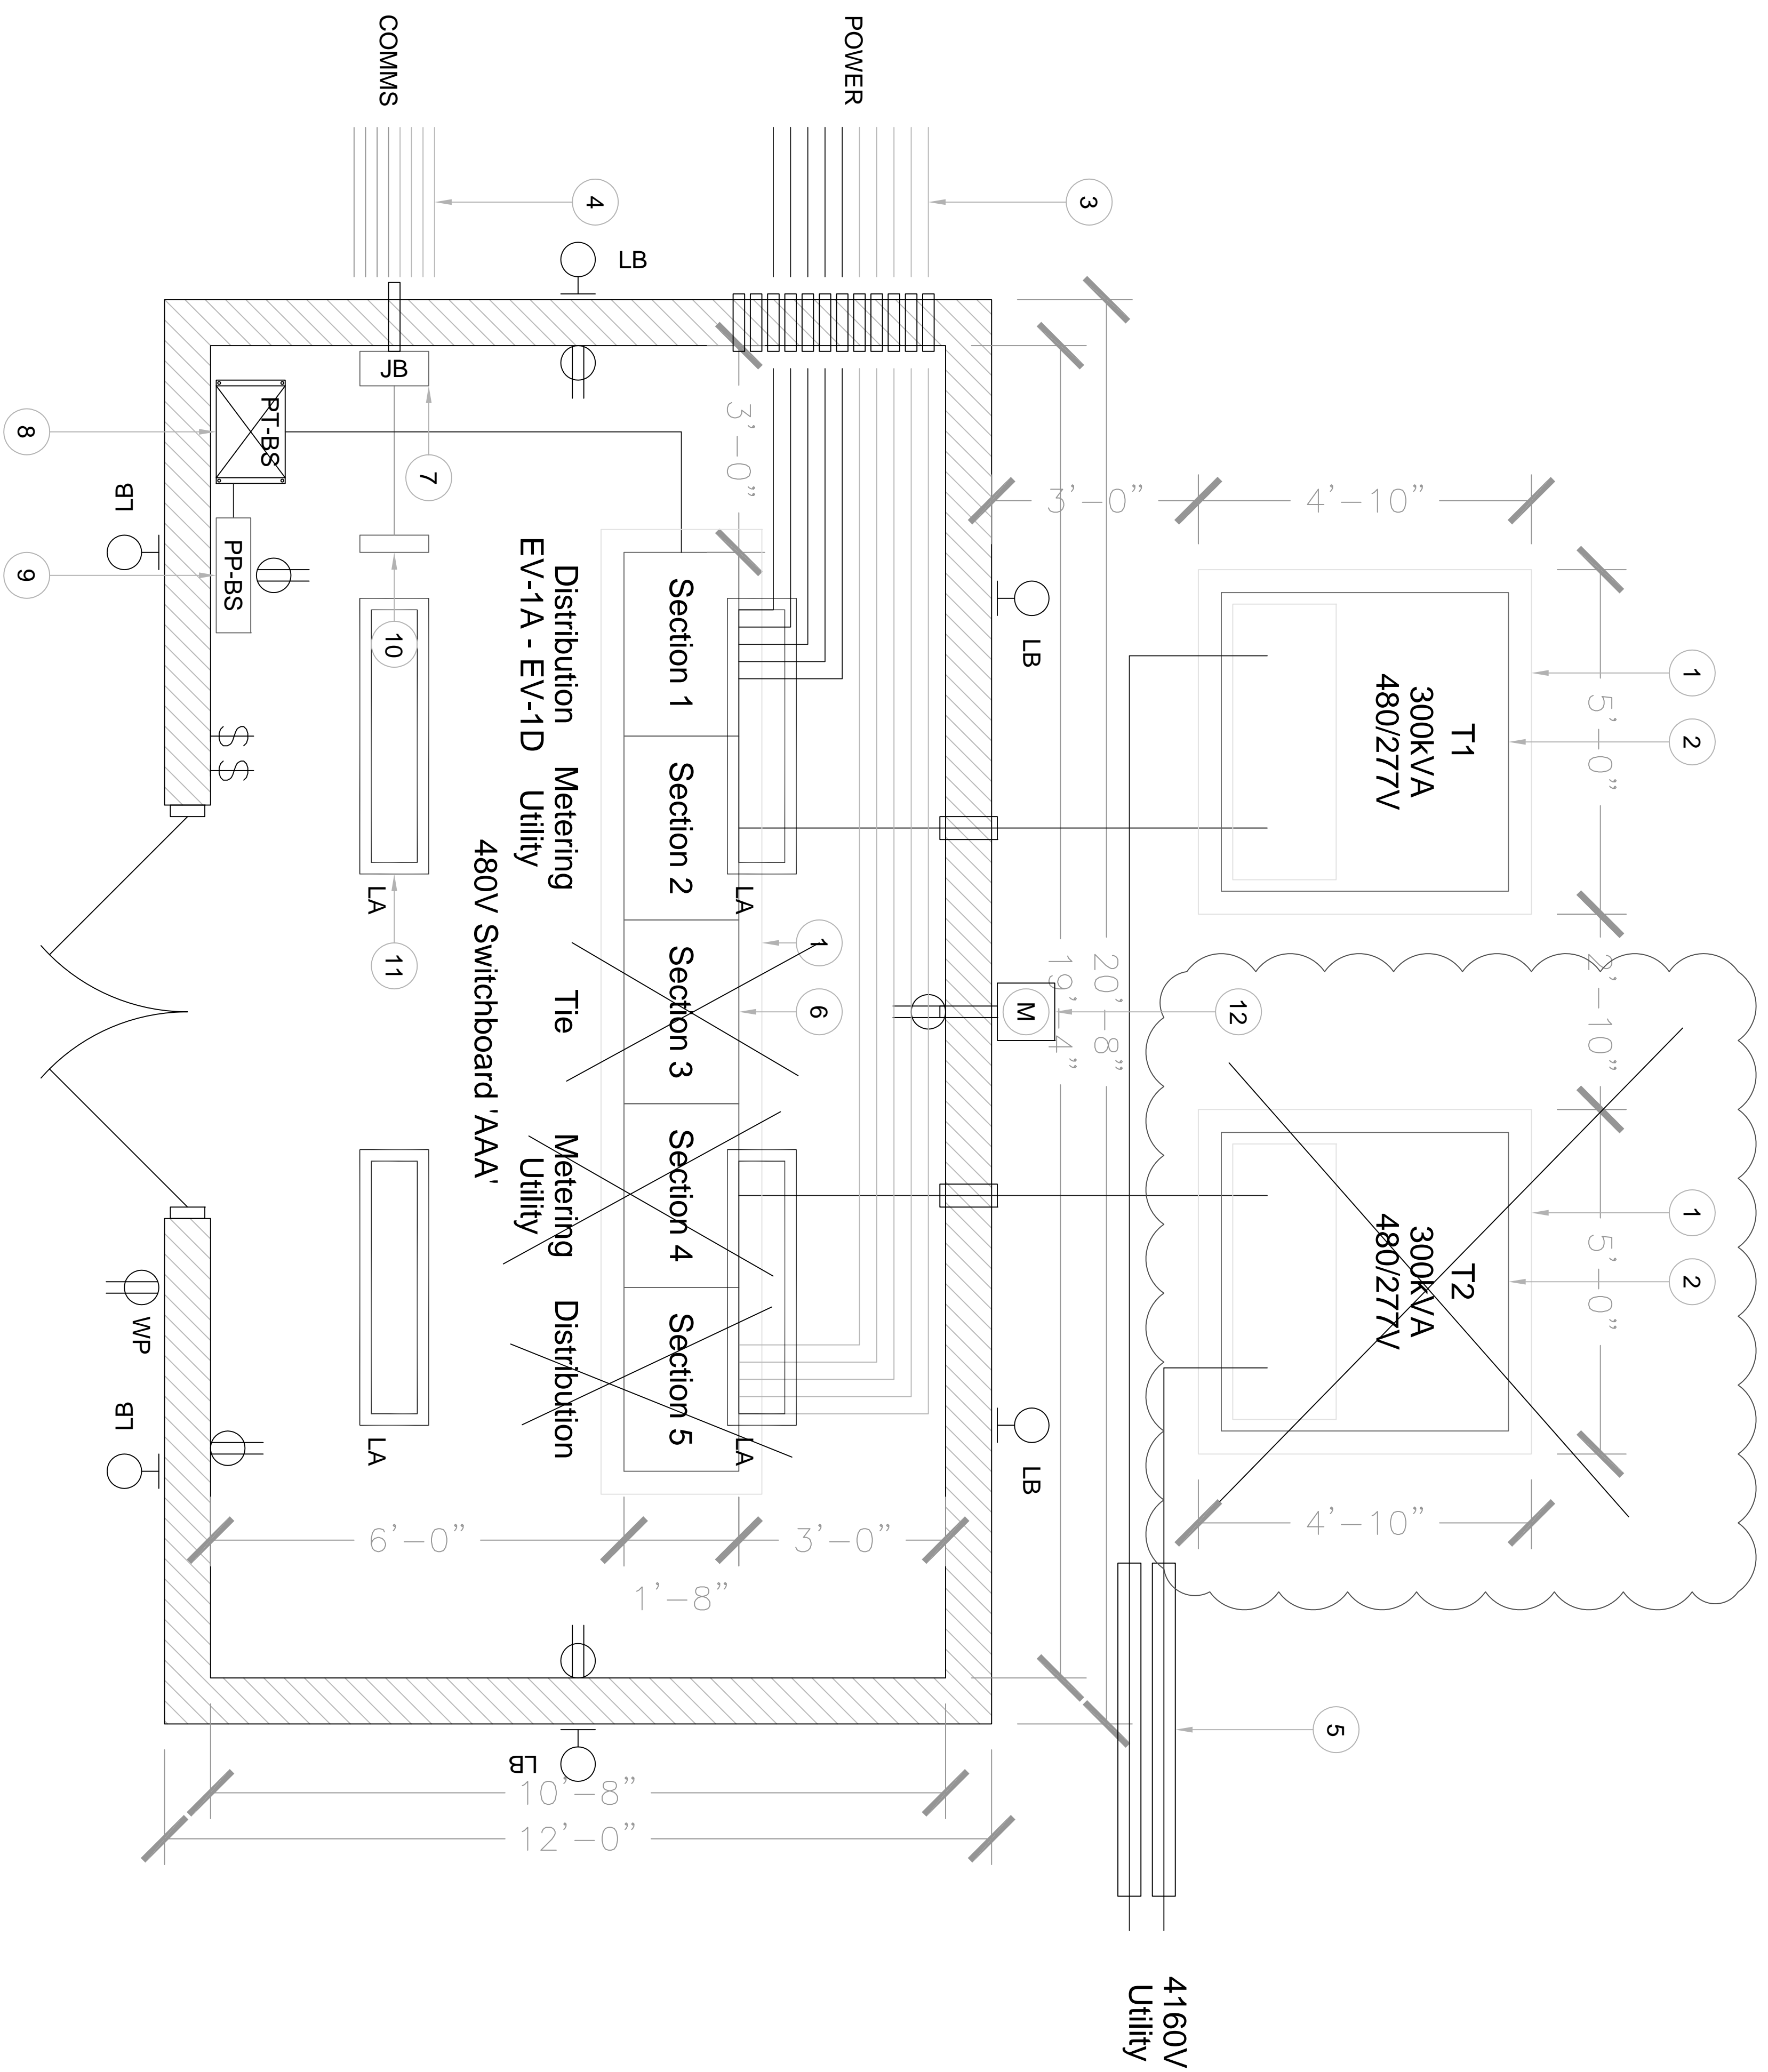

LEGEND	
ITEM NO.	DESCRIPTION
1	4" HIGH CONCRETE HOUSEKEEPING PAD
2	300KVA 4160V-480V 3-PHASE POWER TRANSFORMER (BY BELCO)
3	1-1/2" PVC CONDUIT (TYPICAL)
4	2" PVC CONDUIT (TYPICAL)
5	4" PVC CONDUIT (TYPICAL)
6	400A SWITCHBOARD 'SWBD AAA'
7	12" X 12" X 8" PVC JUNCTION BOX (FOR COMMS CABLING)
8	25KVA 480V-120/240V 1-PHASE POWER TRANSFORMER 'PT-BS' (FOR BUILDING SERVICES)
9	100A 120/240V 1-PHASE DISTRIBUTION PANEL 'PP-BS' (FOR BUILDING SERVICES)
10	NETWORK EQUIPMENT
11	1x4 LED LIGHT FIXTURE
12	BELCO METERING EQUIPMENT (TYPICAL)

LEGEND

ITEM NO.	DESCRIPTION
1	4" HIGH CONCRETE HOUSEKEEPING PAD
2	300KVA 4160V-480V 3-PHASE POWER TRANSFORMER (BY BELCO)
3	1-1/2" PVC CONDUIT (TYPICAL)
4	2" PVC CONDUIT (TYPICAL)
5	4" PVC CONDUIT (TYPICAL)
6	400A SWITCHBOARD 'SWBD AAA'
7	12" X 12" X 8" PVC JUNCTION BOX (FOR COMMS CABLING)
8	25KVA 480V-120/240V 1-PHASE POWER TRANSFORMER 'PT-BS' (FOR BUILDING SERVICES)
9	100A 120/240V 1-PHASE DISTRIBUTION PANEL 'PP-BS' (FOR BUILDING SERVICES)
10	NETWORK EQUIPMENT
11	1x4 LED LIGHT FIXTURE
12	BELCO METERING EQUIPMENT (TYPICAL)

REV.#	REV. Date	REV. Notes

All drawings, specifications, reports, documents, or other information recorded on or transmitted as electronic media are subject to undetectable alteration, either intentional or unintentional, due to, among other causes, transmission, conversion, media degradation, software error or human alteration. All such documents are provided for informational purposes only and not as an end product nor as a record document. Any reliance thereon is deemed to be unreasonable and unenforceable.

All drawings, specifications, and related documents are copyright of Island Automation Limited and must be returned upon request. Reproduction of drawings, specifications, and related documents in part or whole is forbidden without Island Automation Limited's written permission.

islandautomation limited
 mechanical and electrical consulting engineers
 Tel: 441.505.1888 • email: ial@logjc.bm

ISSUED FOR PERMIT

GOVERNMENT OF BERMUDA
 ST. GEORGE'S BUS DEPOT
 DEPARTMENT OF PUBLIC TRANSPORT
 OLD MILITARY ROAD, ST. GEORGE'S

PROJECT NO: 21033
 DRAWN BY: IAL
 DATE: AUGUST 2021
 SCALE: NTS